



1 FLOOR PLAN
A002 1/4" = 1'-0"

2 ROOF PLAN
A002 1/8" = 1'-0"

3 NORTH ELEVATION
A002 1/8" = 1'-0"



NO.	DATE	DESCRIPTION OF REVISION OR ISSUE	BY

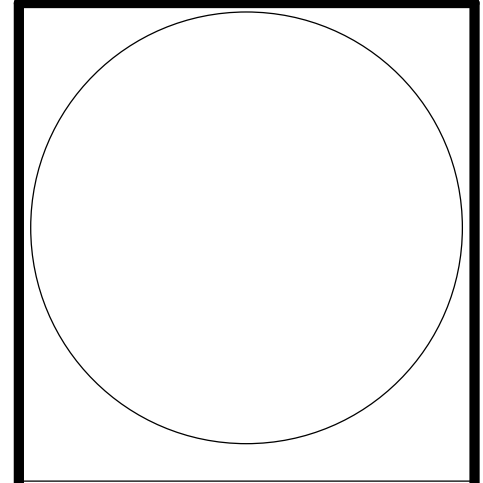 


8112 SILVER CROSSING - LOT 7
OKLAHOMA CITY, OKLAHOMA COUNTY, OKLAHOMA

**ARCHITECTURAL
PLANS & ELEVATIONS**

DESIGNED BY	AMF
DRAWN BY	AMF
CHECKED BY	AMF
APPROVED BY	AMF

DATE	3/14/2021
SCALE	As indicated
PROJECT NUMBER	00000000
SHEET	A002
REV	0

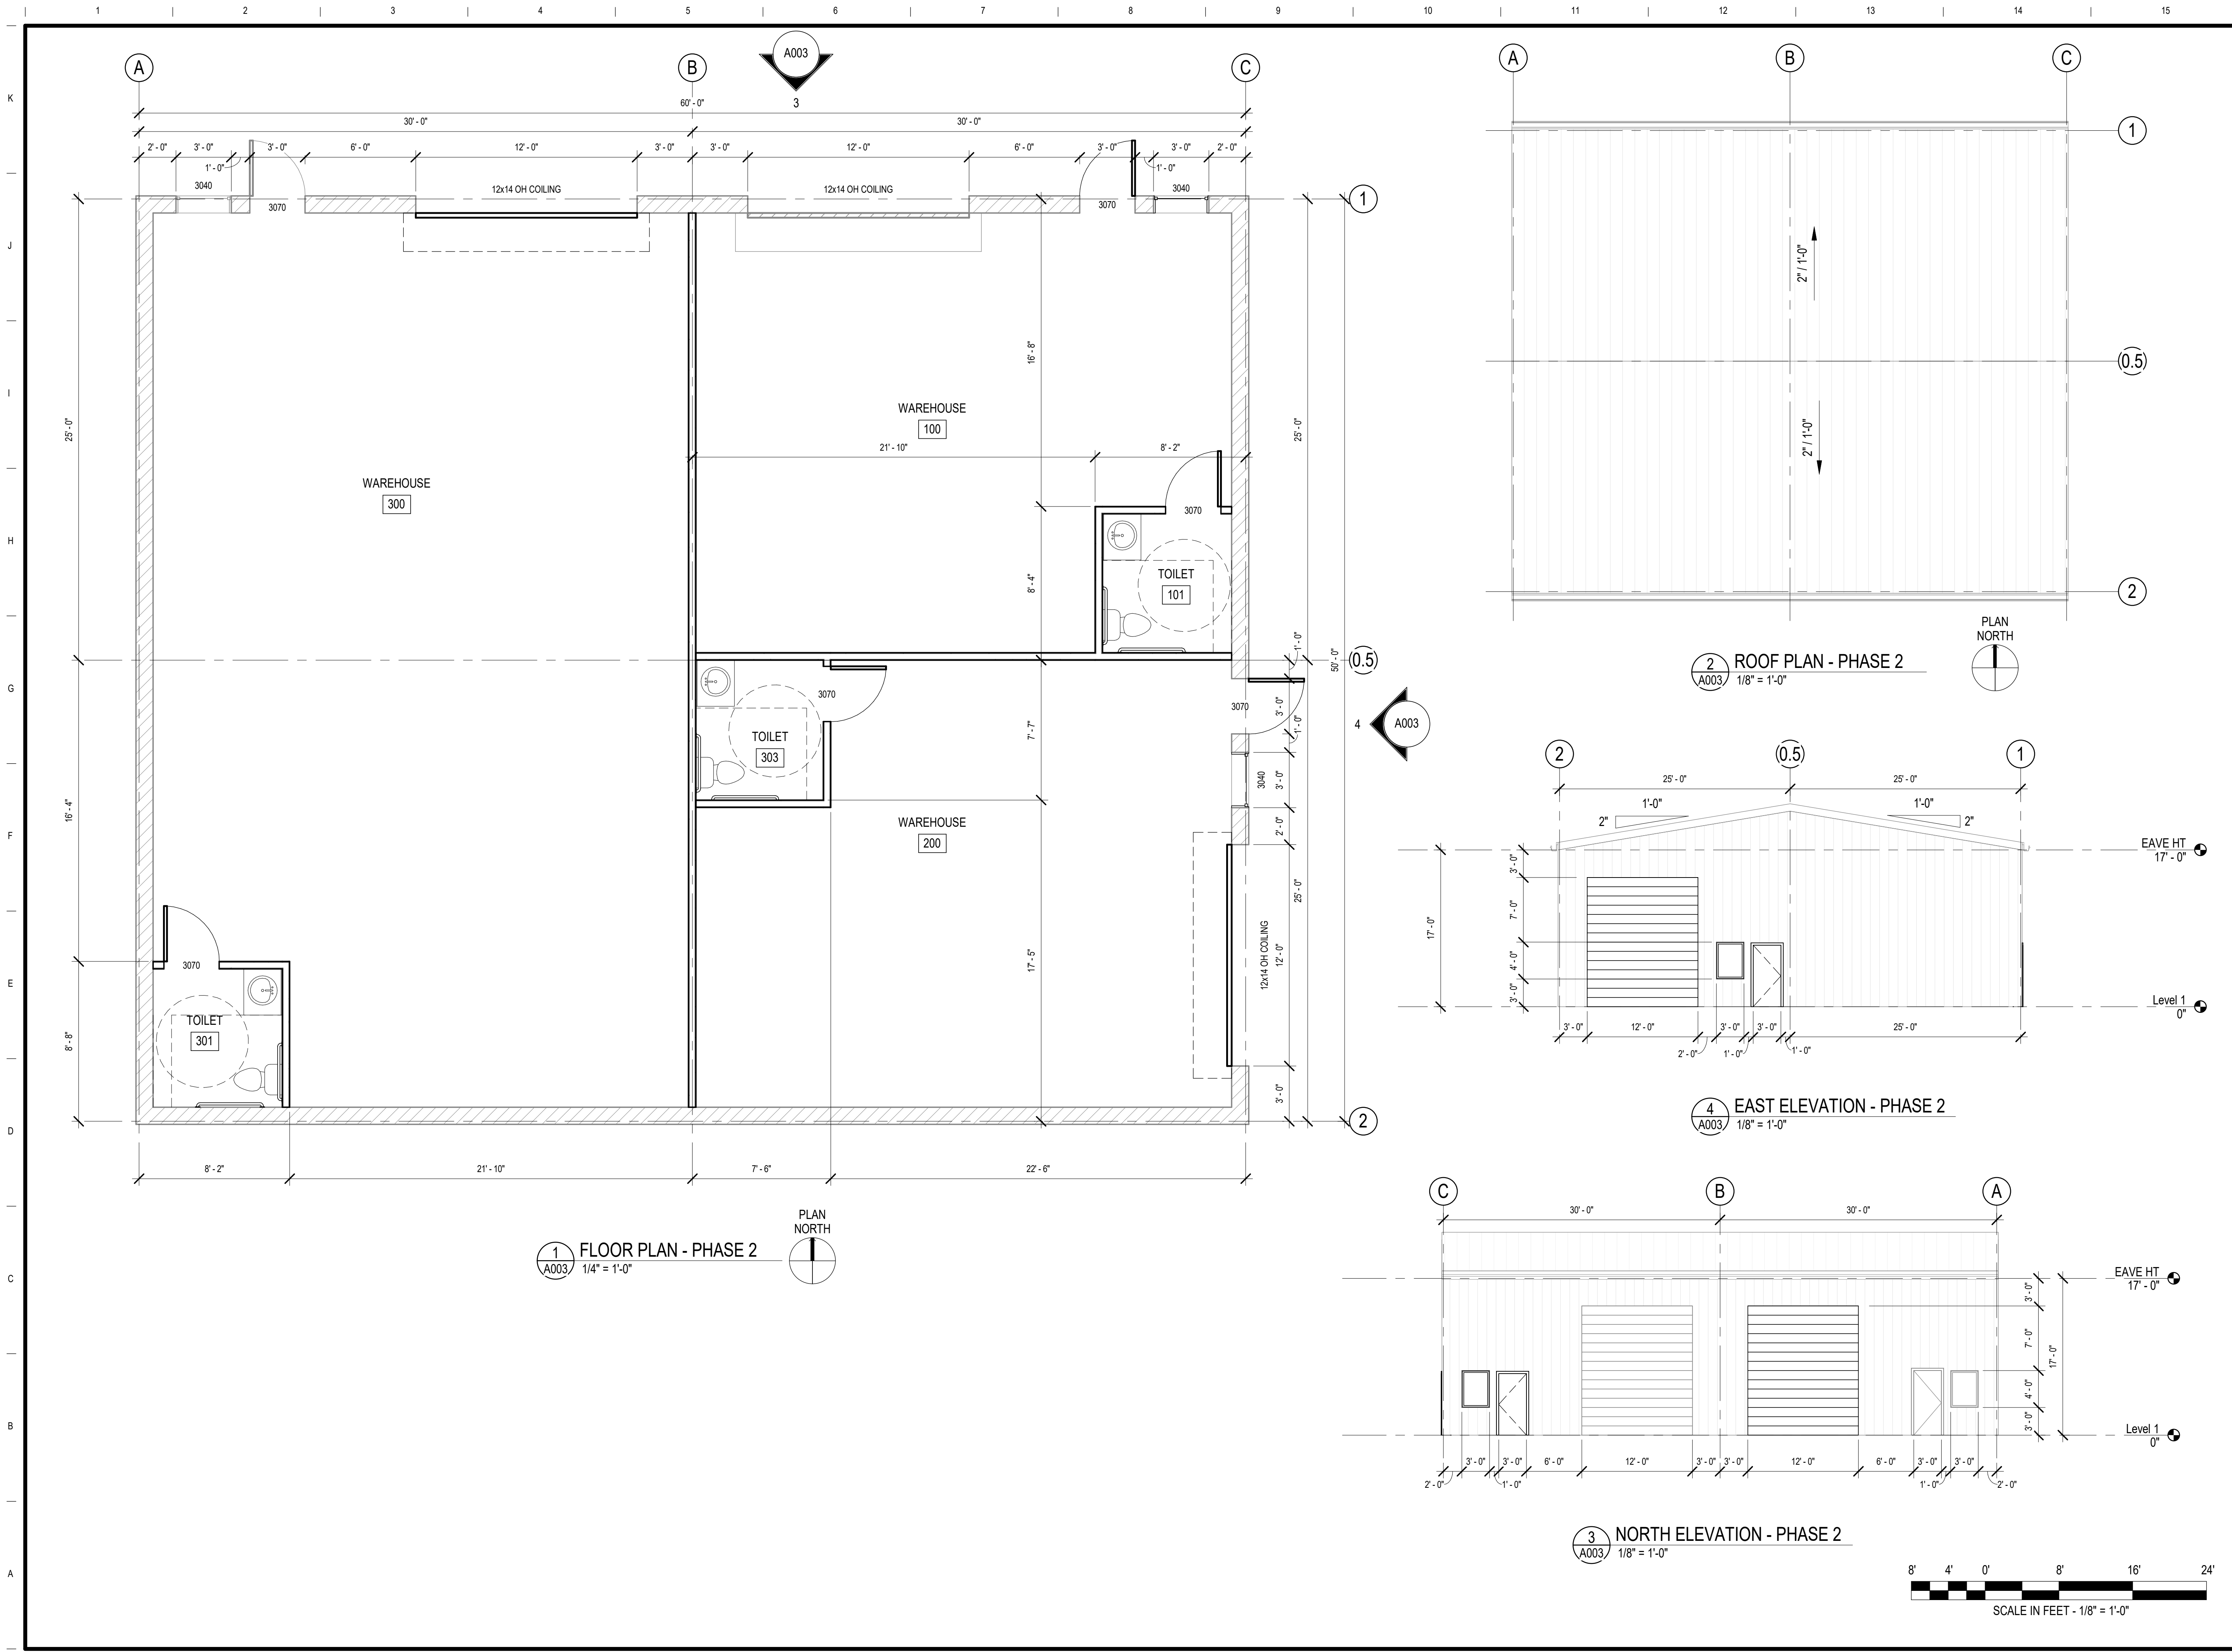


1 FLOOR PLAN - PHASE 2
A003 1/4" = 1'-0"



2 ROOF PLAN - PHASE 2
A003 1/8" = 1'-0"

4 EAST ELEVATION - PHASE 2
A003 1/8" = 1'-0"

3 NORTH ELEVATION - PHASE 2
A003 1/8" = 1'-0"

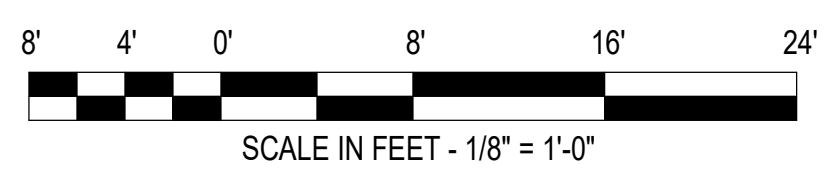

NO.	DATE	DESCRIPTION OF REVISION OR ISSUE	BY	APPD

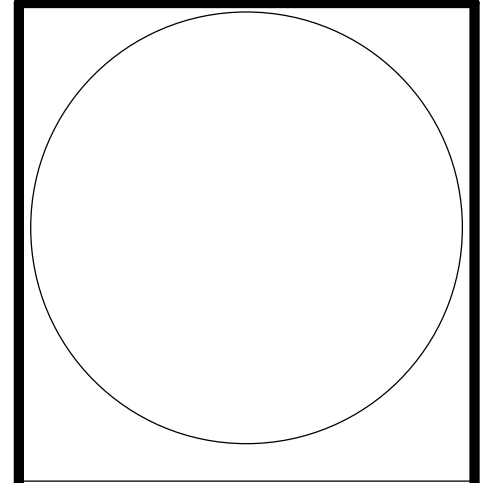 

8112 SILVER CROSSING - LOT 7
OKLAHOMA CITY, OKLAHOMA COUNTY, OKLAHOMA

ARCHITECTURAL

PLANS & ELEVATIONS - PHASE 2

DESIGNED BY	AMF
DRAWN BY	AMF
CHECKED BY	AMF
APPROVED BY	AMF

DATE	3/14/2021
SCALE	As indicated
PROJECT NUMBER	00000000
SHEET	A003
REV	0