

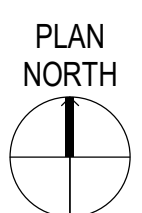
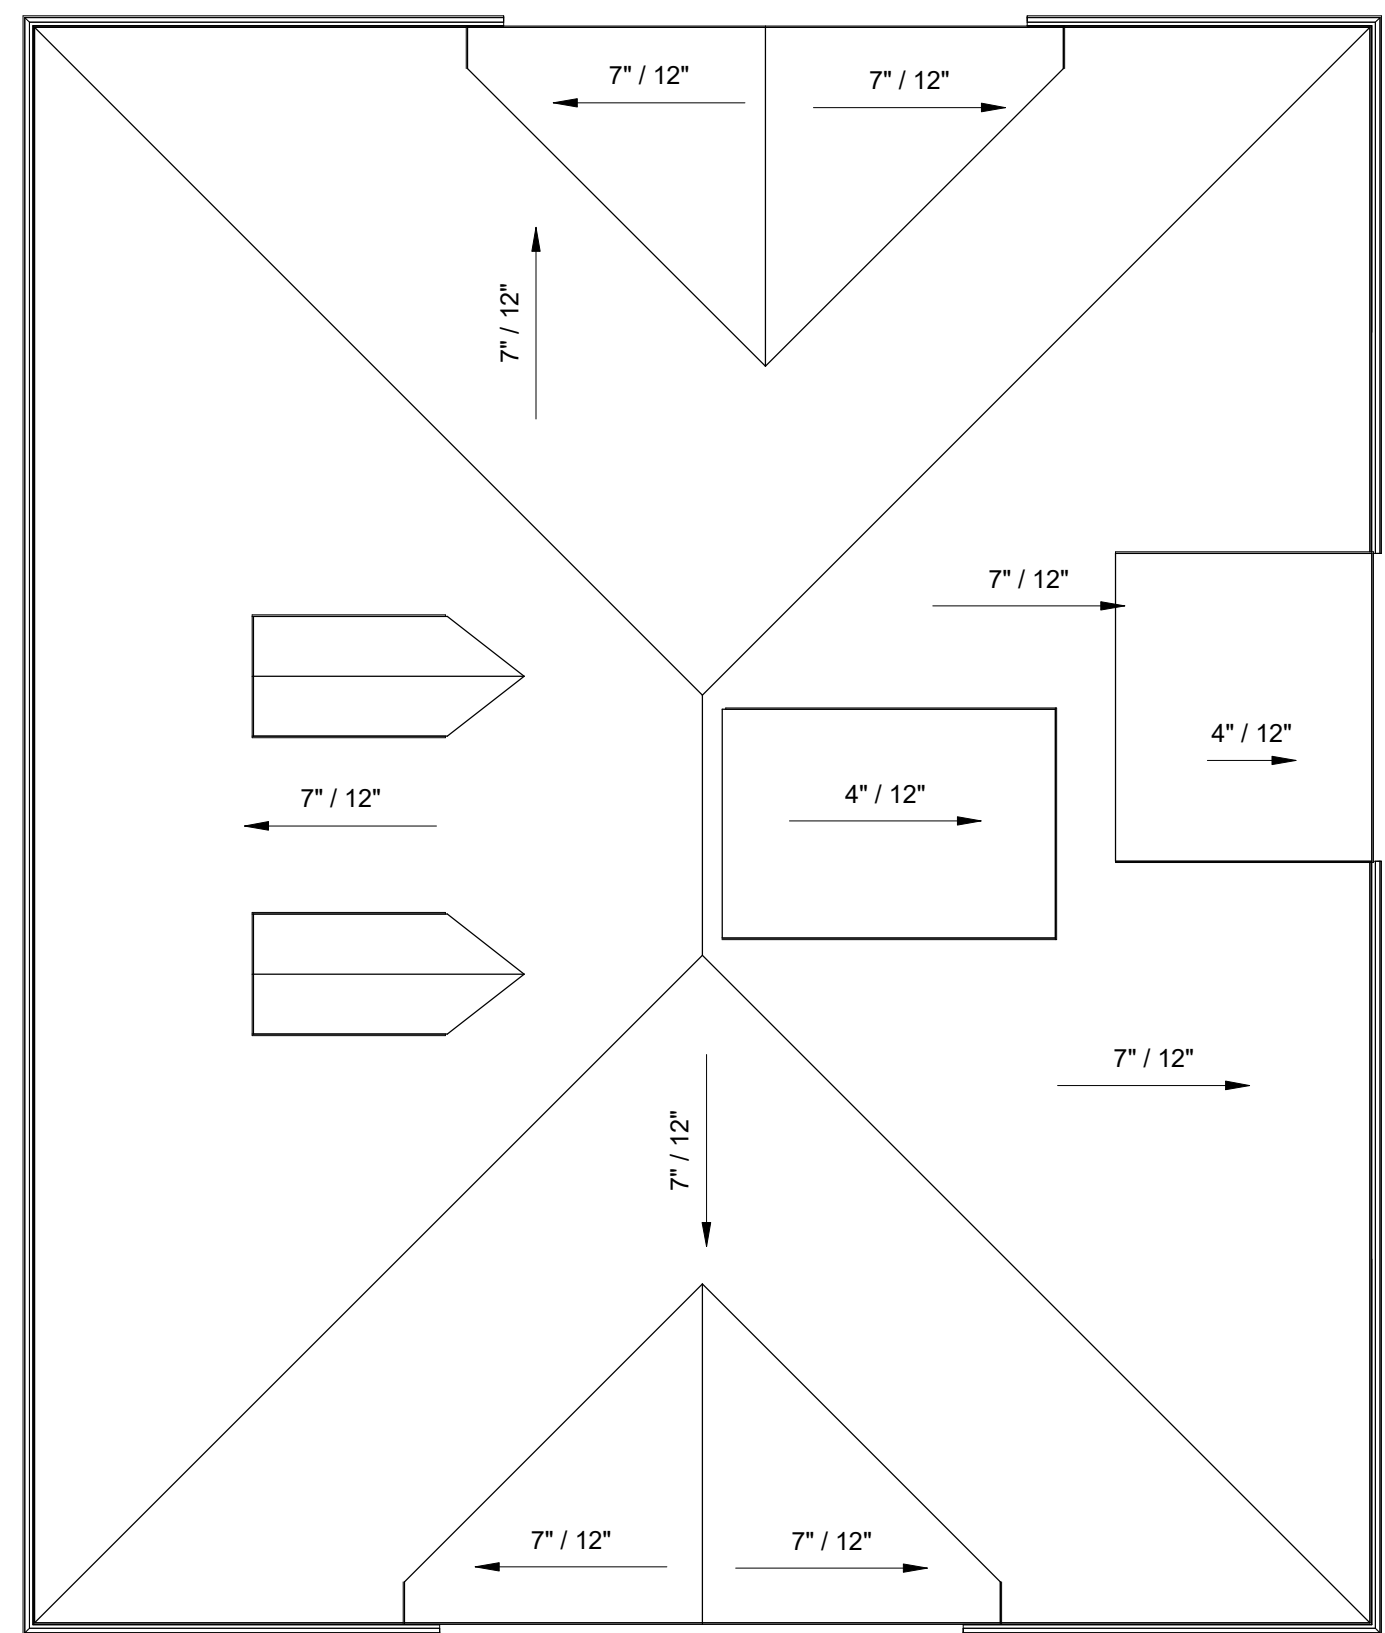
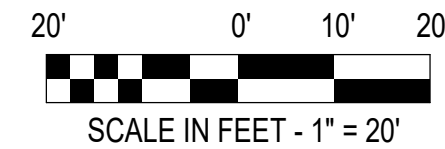


2 PLAT PLAN  
A-100/ 1" = 20'-0"

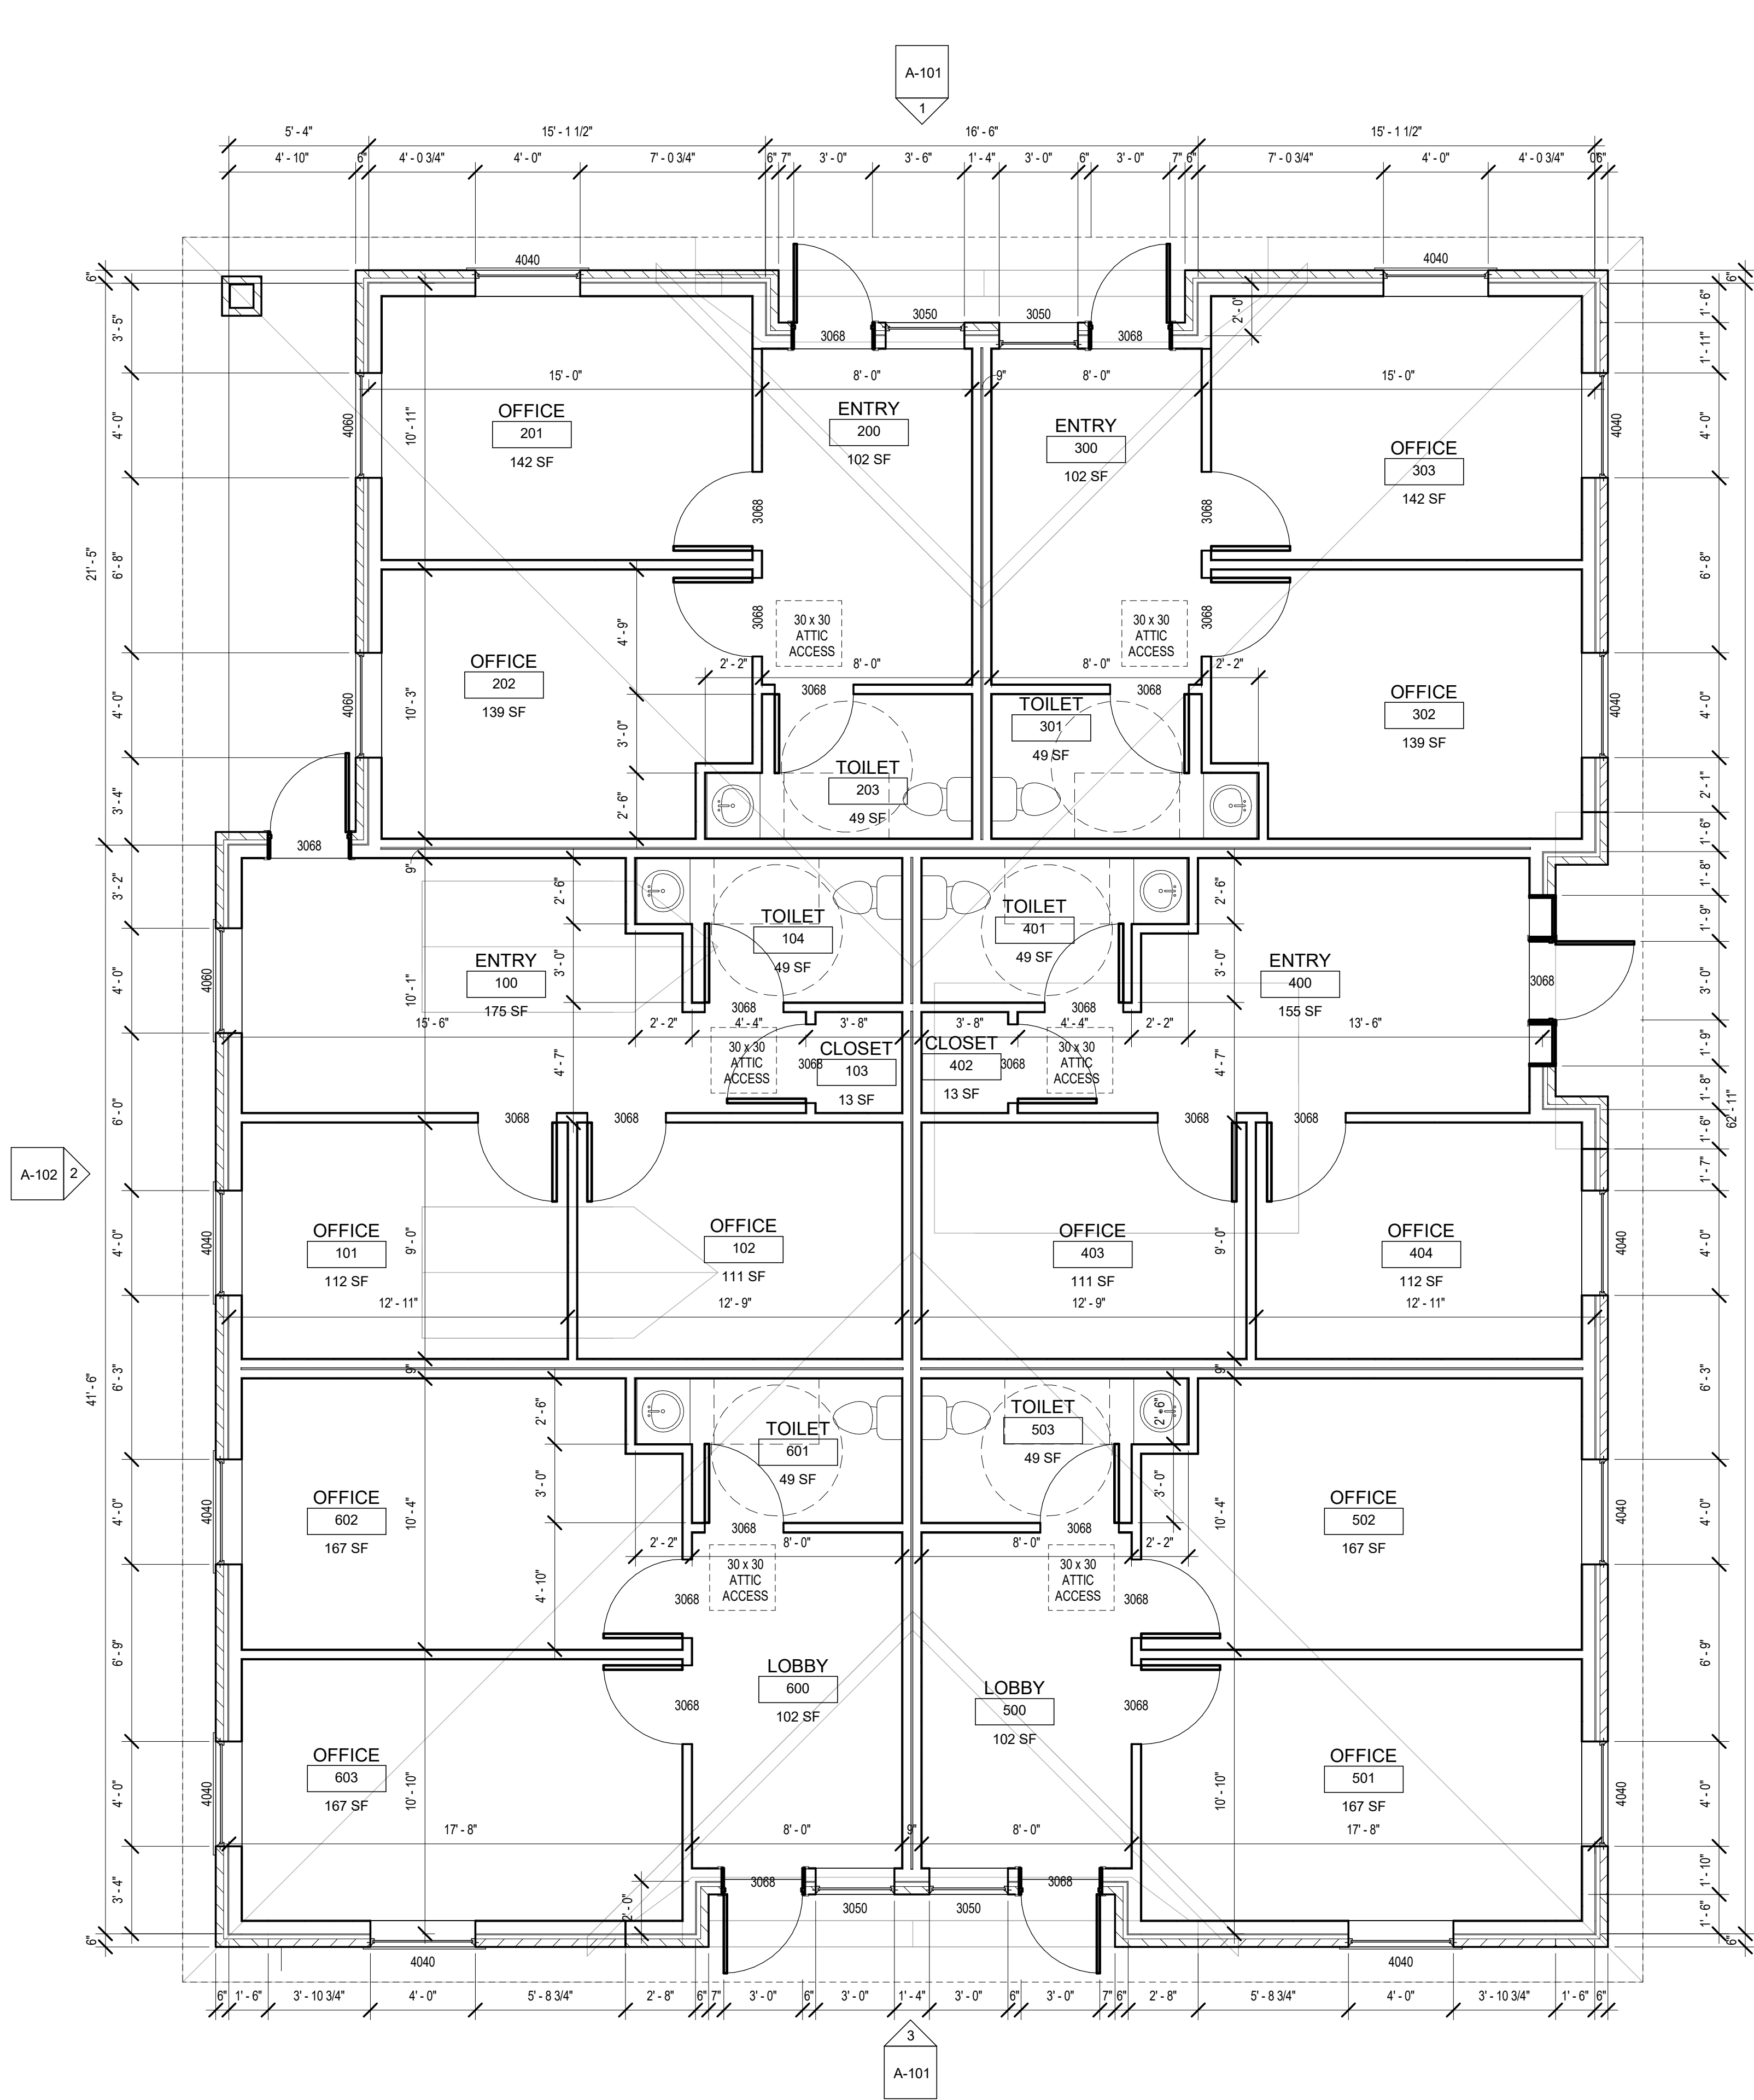



3 ROOF PLAN  
A-100/ 1/8" = 1'-0"

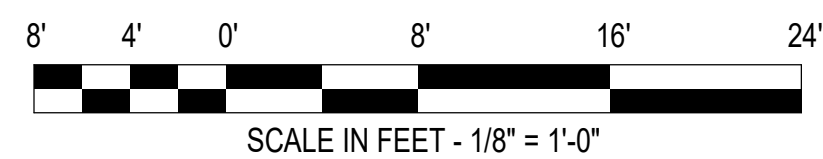

1 FLOOR PLAN  
A-100/ 1/4" = 1'-0"



NO.	DATE	DESCRIPTION OF REVISION OR ISSUE	BY
0			

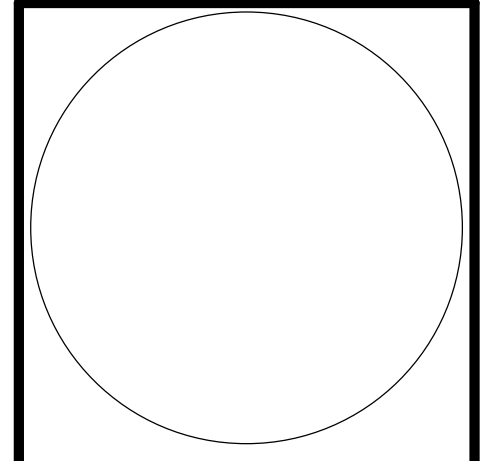 

**5706 NW 130TH ST**  
OKLAHOMA CITY, OKLAHOMA COUNTY, OKLAHOMA


# ARCHITECTURAL FLOOR PLAN, ROOF PLAN & PLAT PLAN

DESIGNED BY	AMF
DRAWN BY	AMF
CHECKED BY	AMF
APPROVED BY	AMF


DATE	10/27/2021
SCALE	As indicated
PROJECT NUMBER	202115
SHEET	A-100
REV	0

1 | 2 | 3 | 4 | 5 | 6 | 7 | 8 | 9 | 10 | 11 | 12 | 13 | 14 | 15

K  
J  
I  
H  
G  
F  
E  
D  
C  
B  
A


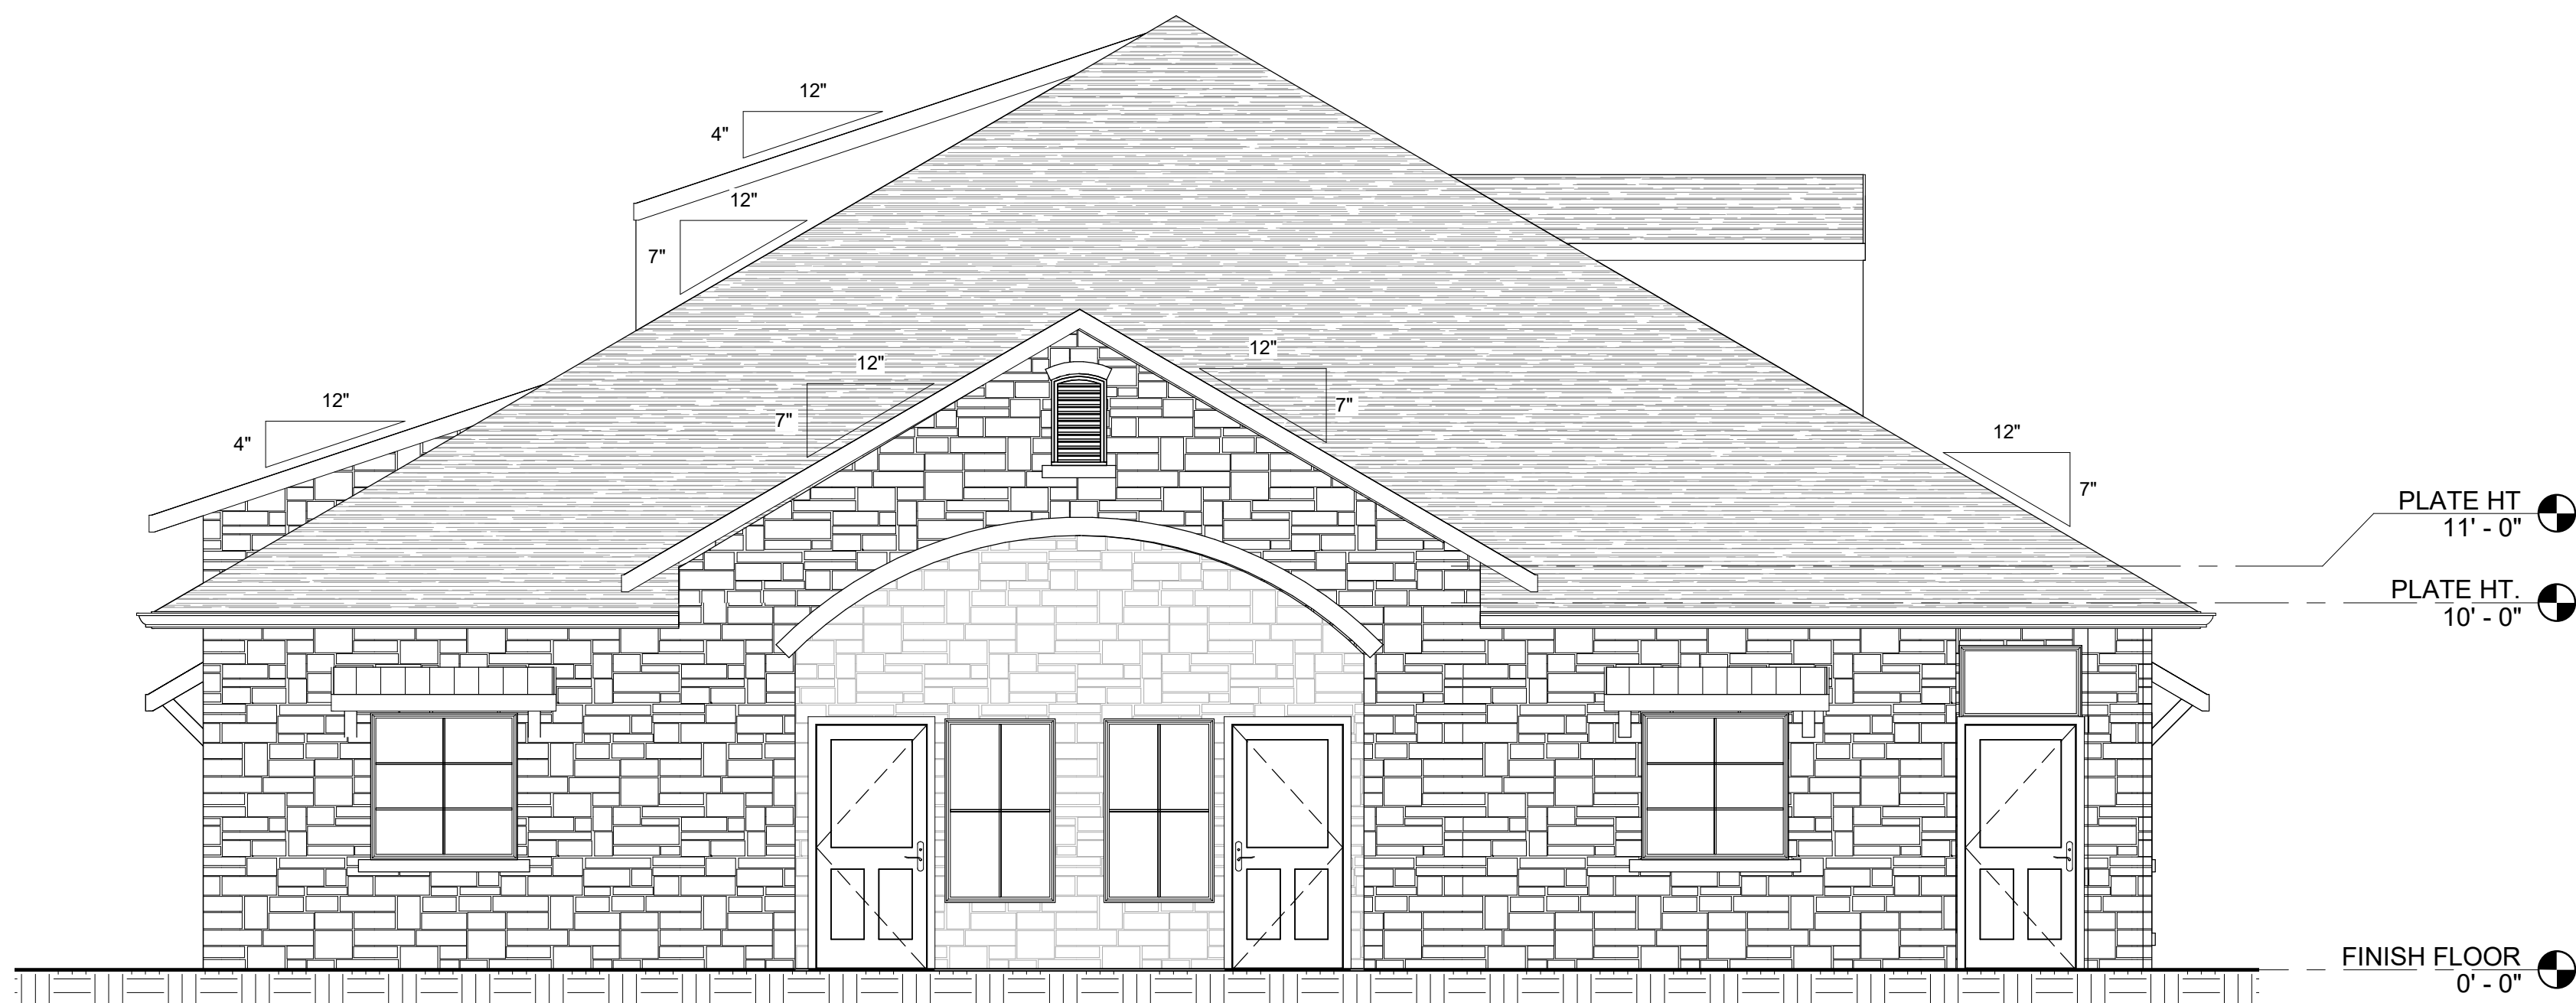


1 NORTH ELEVATION  
A-101/ 1/4" = 1'-0"  
SCALE IN FEET - 1/4" = 1'-0"  
4' 2' 0' 4' 8' 12'

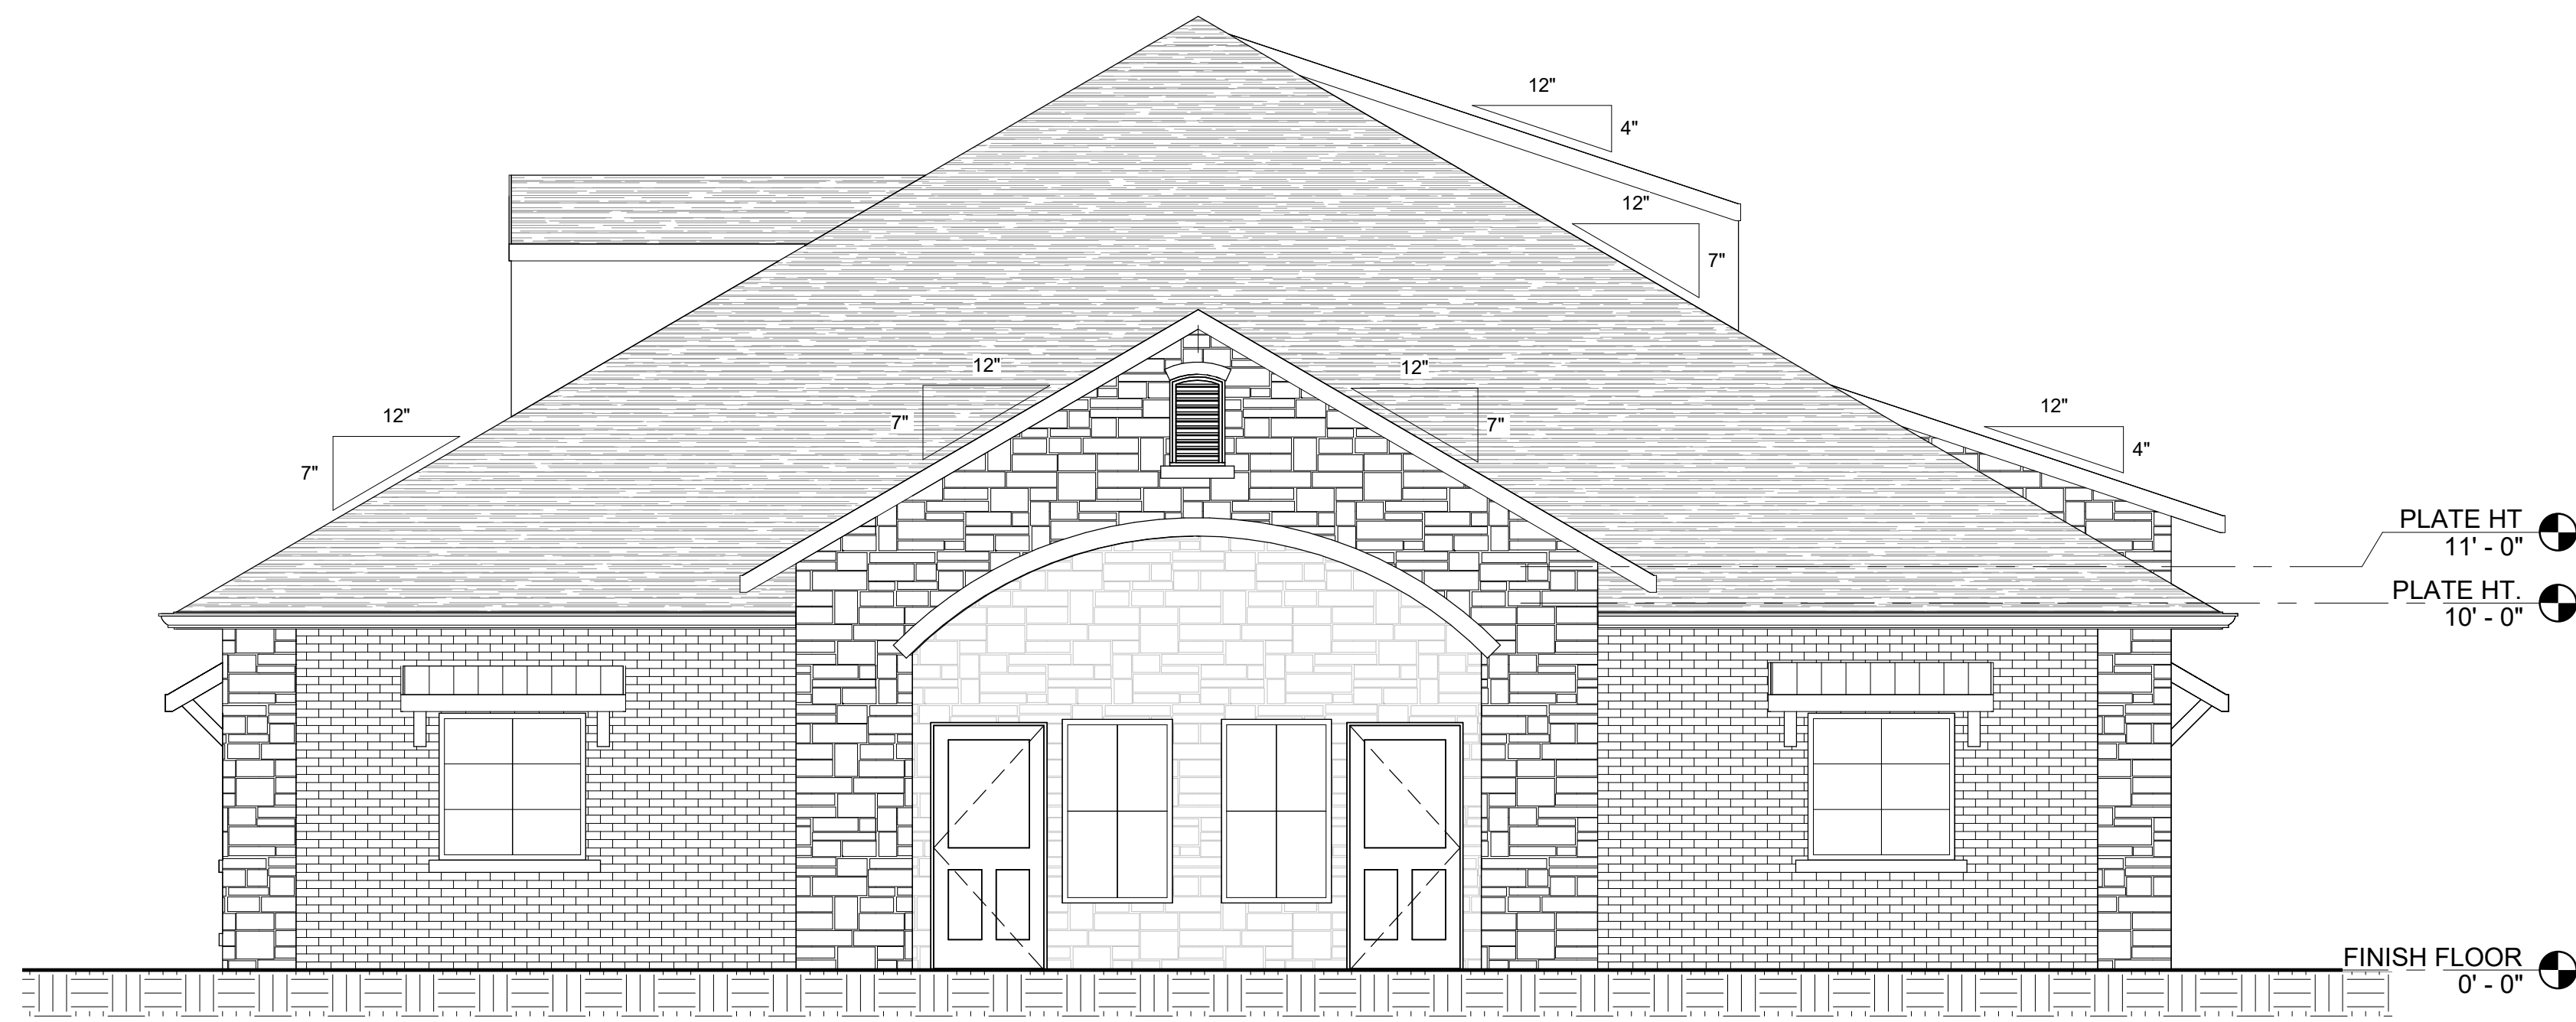

3 SOUTH ELEVATION  
A-101/ 1/4" = 1'-0"  
SCALE IN FEET - 1/4" = 1'-0"  
4' 2' 0' 4' 8' 12'

NO.	DATE	DESCRIPTION OF REVISION OR ISSUE	BY
0			APPD

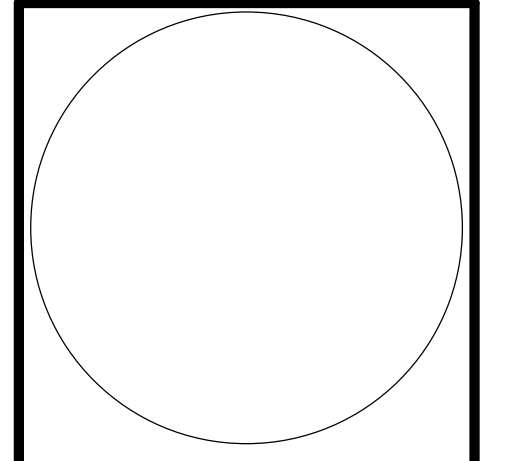 

5706 NW 130TH ST  
OKLAHOMA CITY, OKLAHOMA COUNTY, OKLAHOMA  
**ARCHITECTURAL  
ELEVATIONS**



DESIGNED BY	AMF
DRAWN BY	AMF
CHECKED BY	AMF
APPROVED BY	AMF

DATE	10/27/2021
SCALE	1/4" = 1'-0"
PROJECT NUMBER	202115
SHEET	A-101
REV	0


1 | 2 | 3 | 4 | 5 | 6 | 7 | 8 | 9 | 10 | 11 | 12 | 13 | 14 | 15





1 EAST ELEVATION  
A-102/ 1/4" = 1'-0"

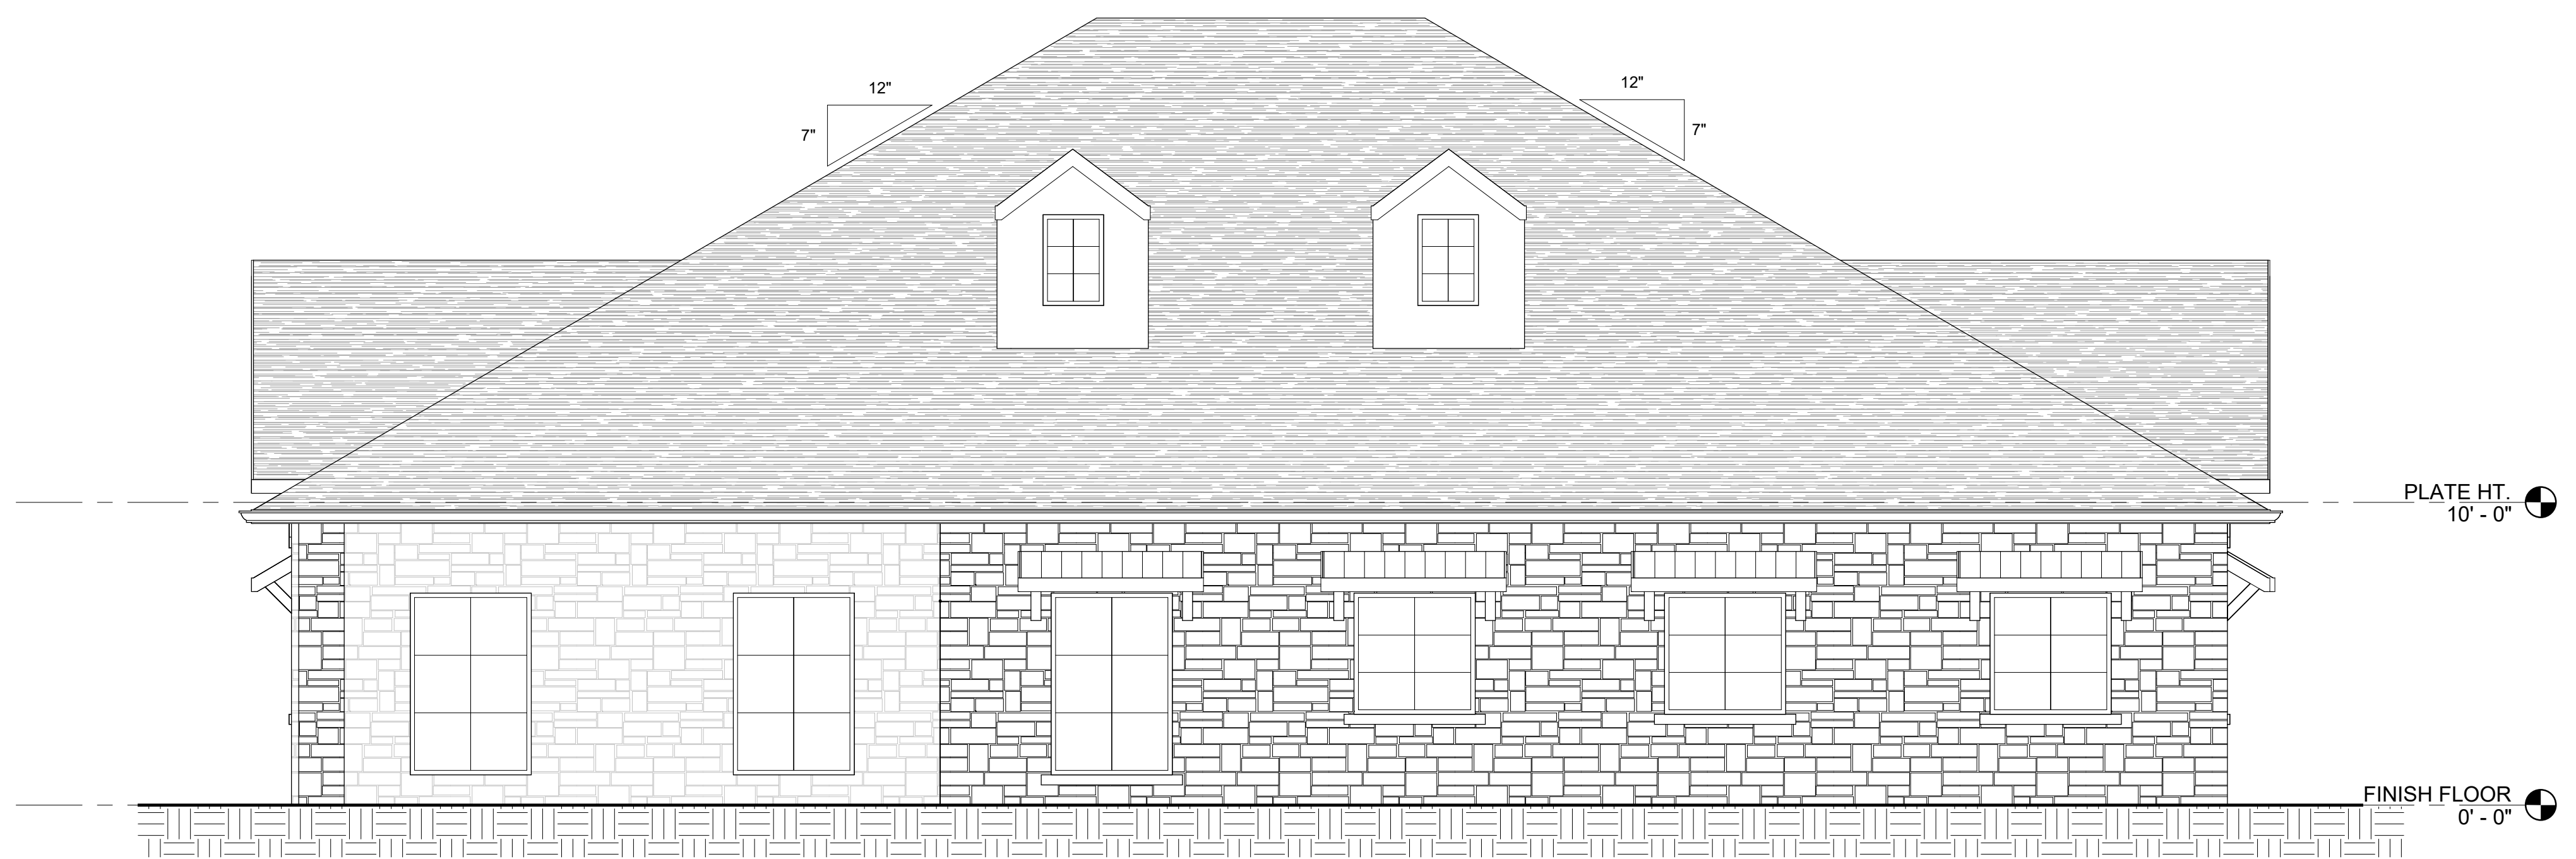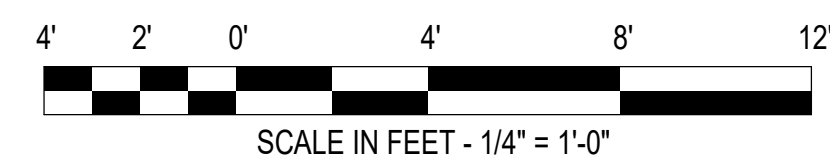

2 WEST ELEVATION  
A-102/ 1/4" = 1'-0"

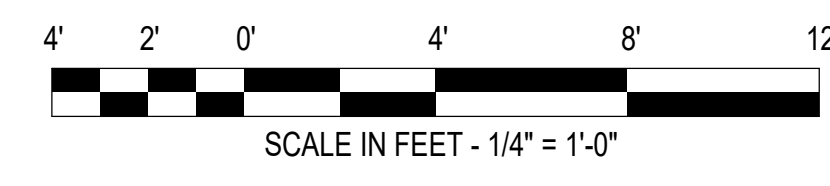

NO.	DATE	DESCRIPTION OF REVISION OR ISSUE	BY
0			APPD

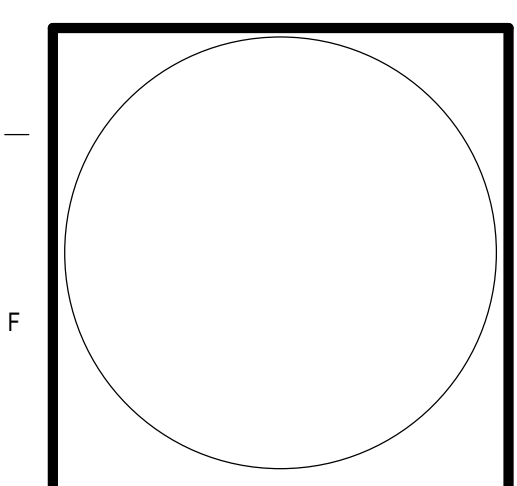 

5706 NW 130TH ST  
OKLAHOMA CITY, OKLAHOMA COUNTY, OKLAHOMA  
**ARCHITECTURAL  
ELEVATIONS**

DESIGNED BY	AMF
DRAWN BY	AMF
CHECKED BY	AMF
APPROVED BY	AMF

DATE	10/27/2021
SCALE	1/4" = 1'-0"
PROJECT NUMBER	202115
SHEET	A-102
REV	0