

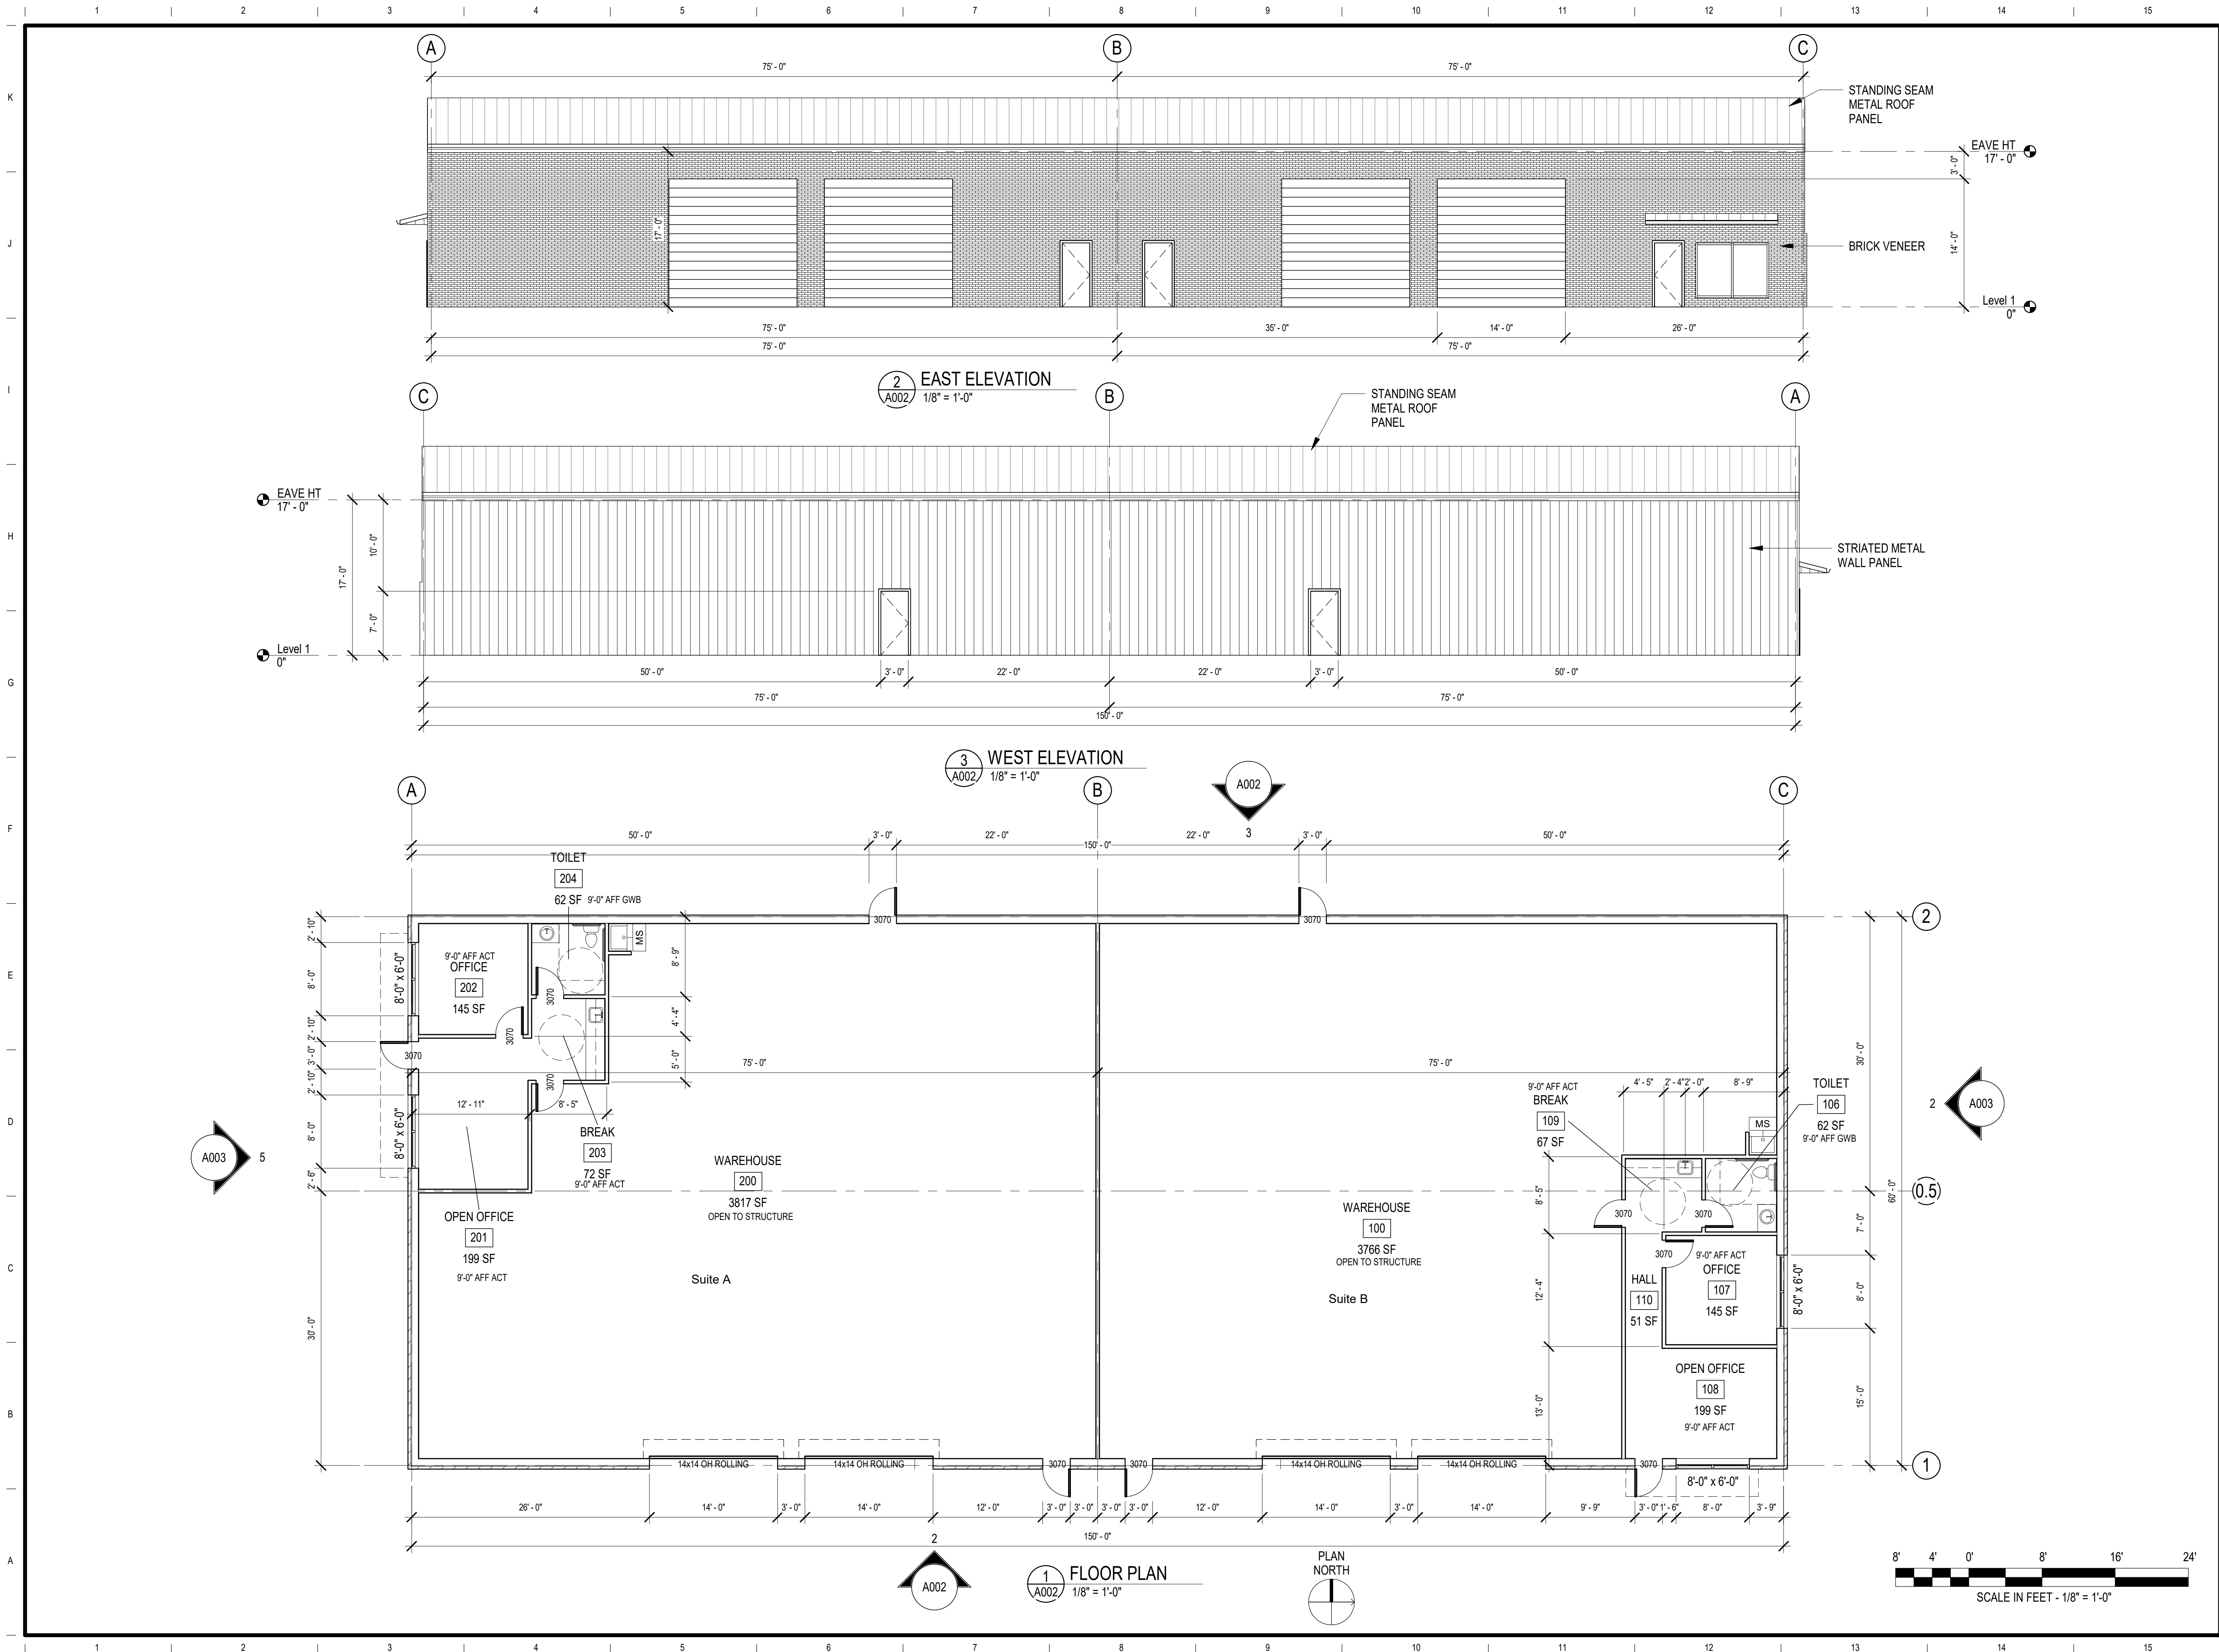


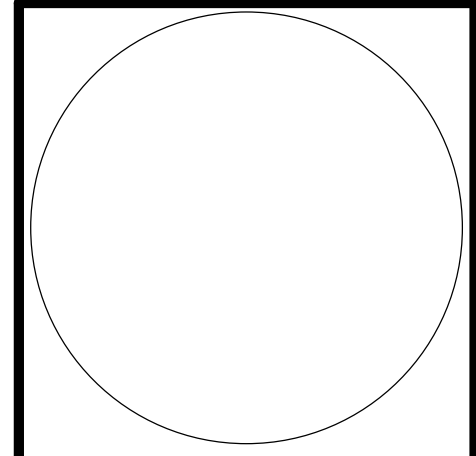

NO.	DATE	DESCRIPTION OF REVISION OR ISSUE	BY	APPD

 


WILSHIRE RIDGE BUSINESS PARK - 7609
OKLAHOMA CITY, OKLAHOMA COUNTY, OKLAHOMA

ARCHITECTURAL


FLOOR PLAN & ELEVATIONS

DESIGNED BY	AMF
DRAWN BY	AMF
CHECKED BY	AMF
APPROVED BY	AMF


DATE	2/17/2023
SCALE	1/8" = 1'-0"
PROJECT NUMBER	00000000
SHEET	A002
REV	0

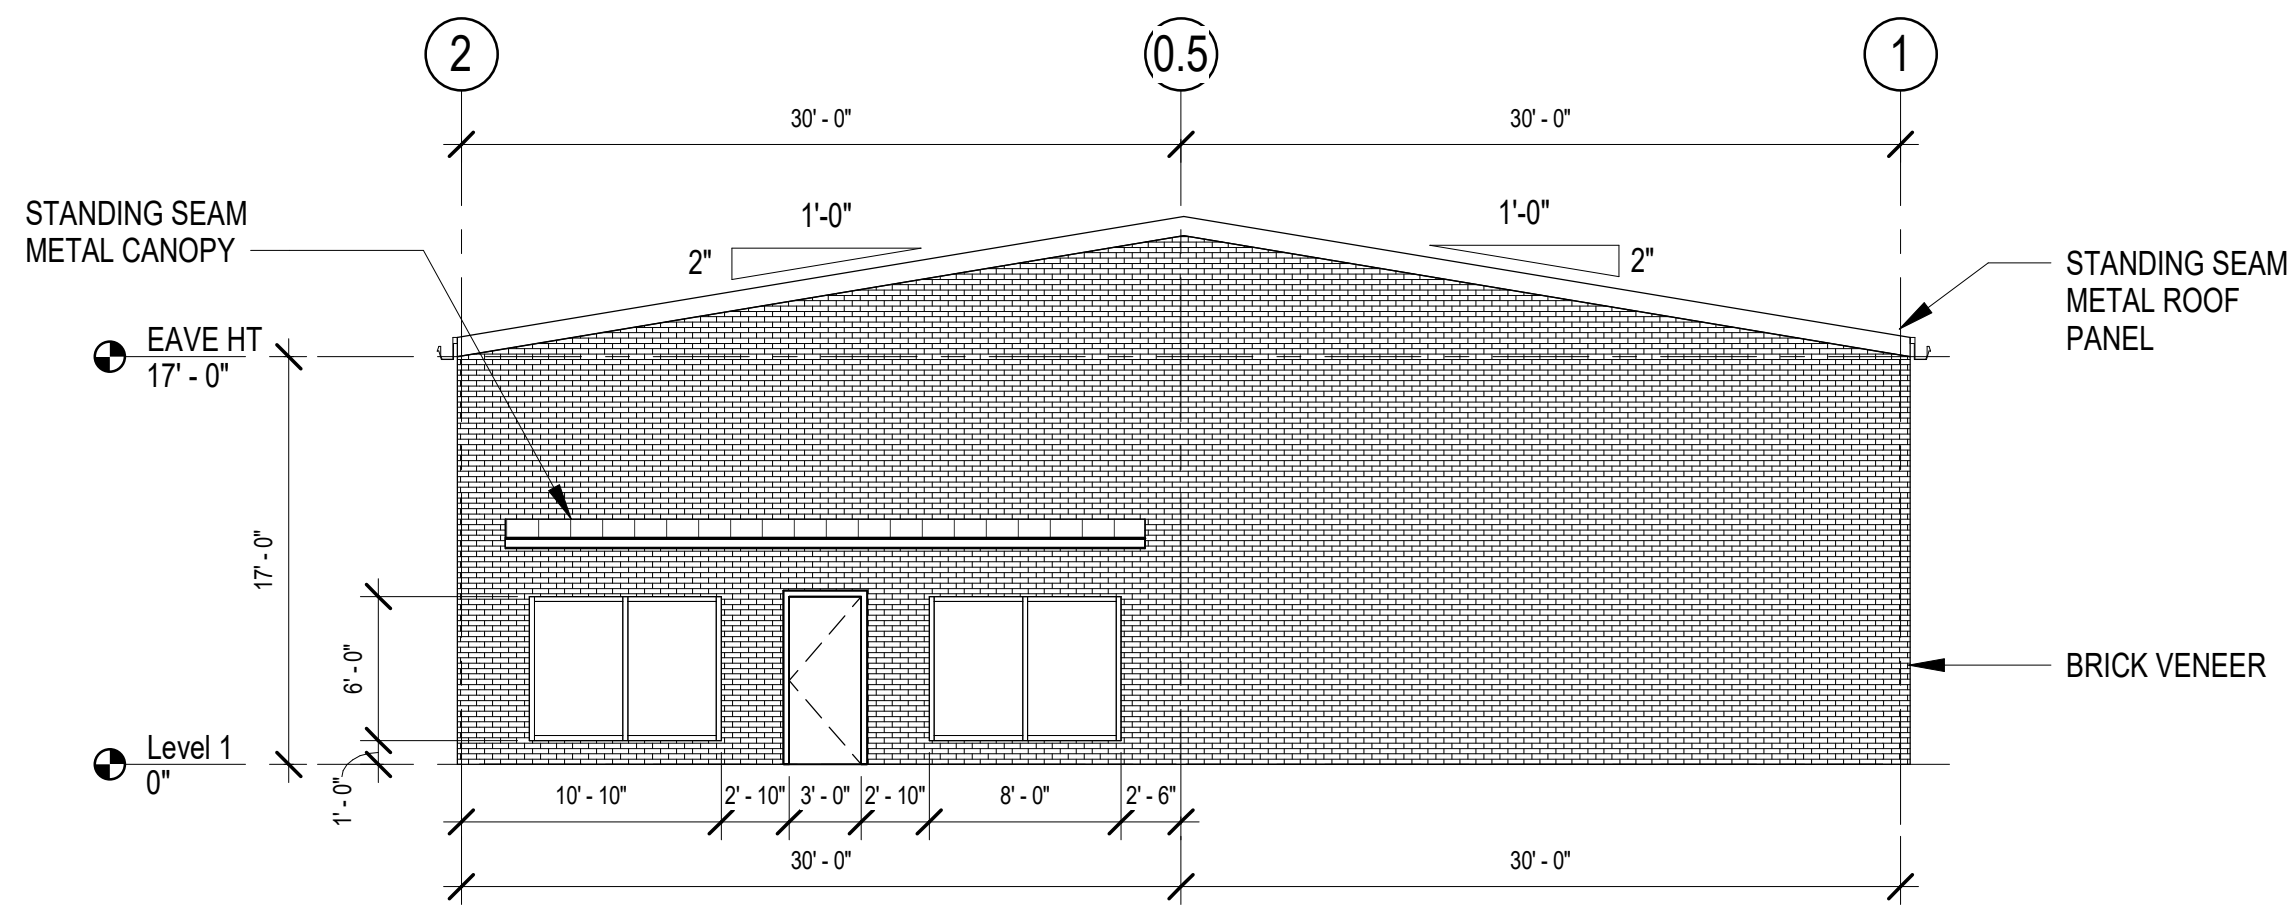


5 SOUTH ELEVATION
1/8" = 1'-0"

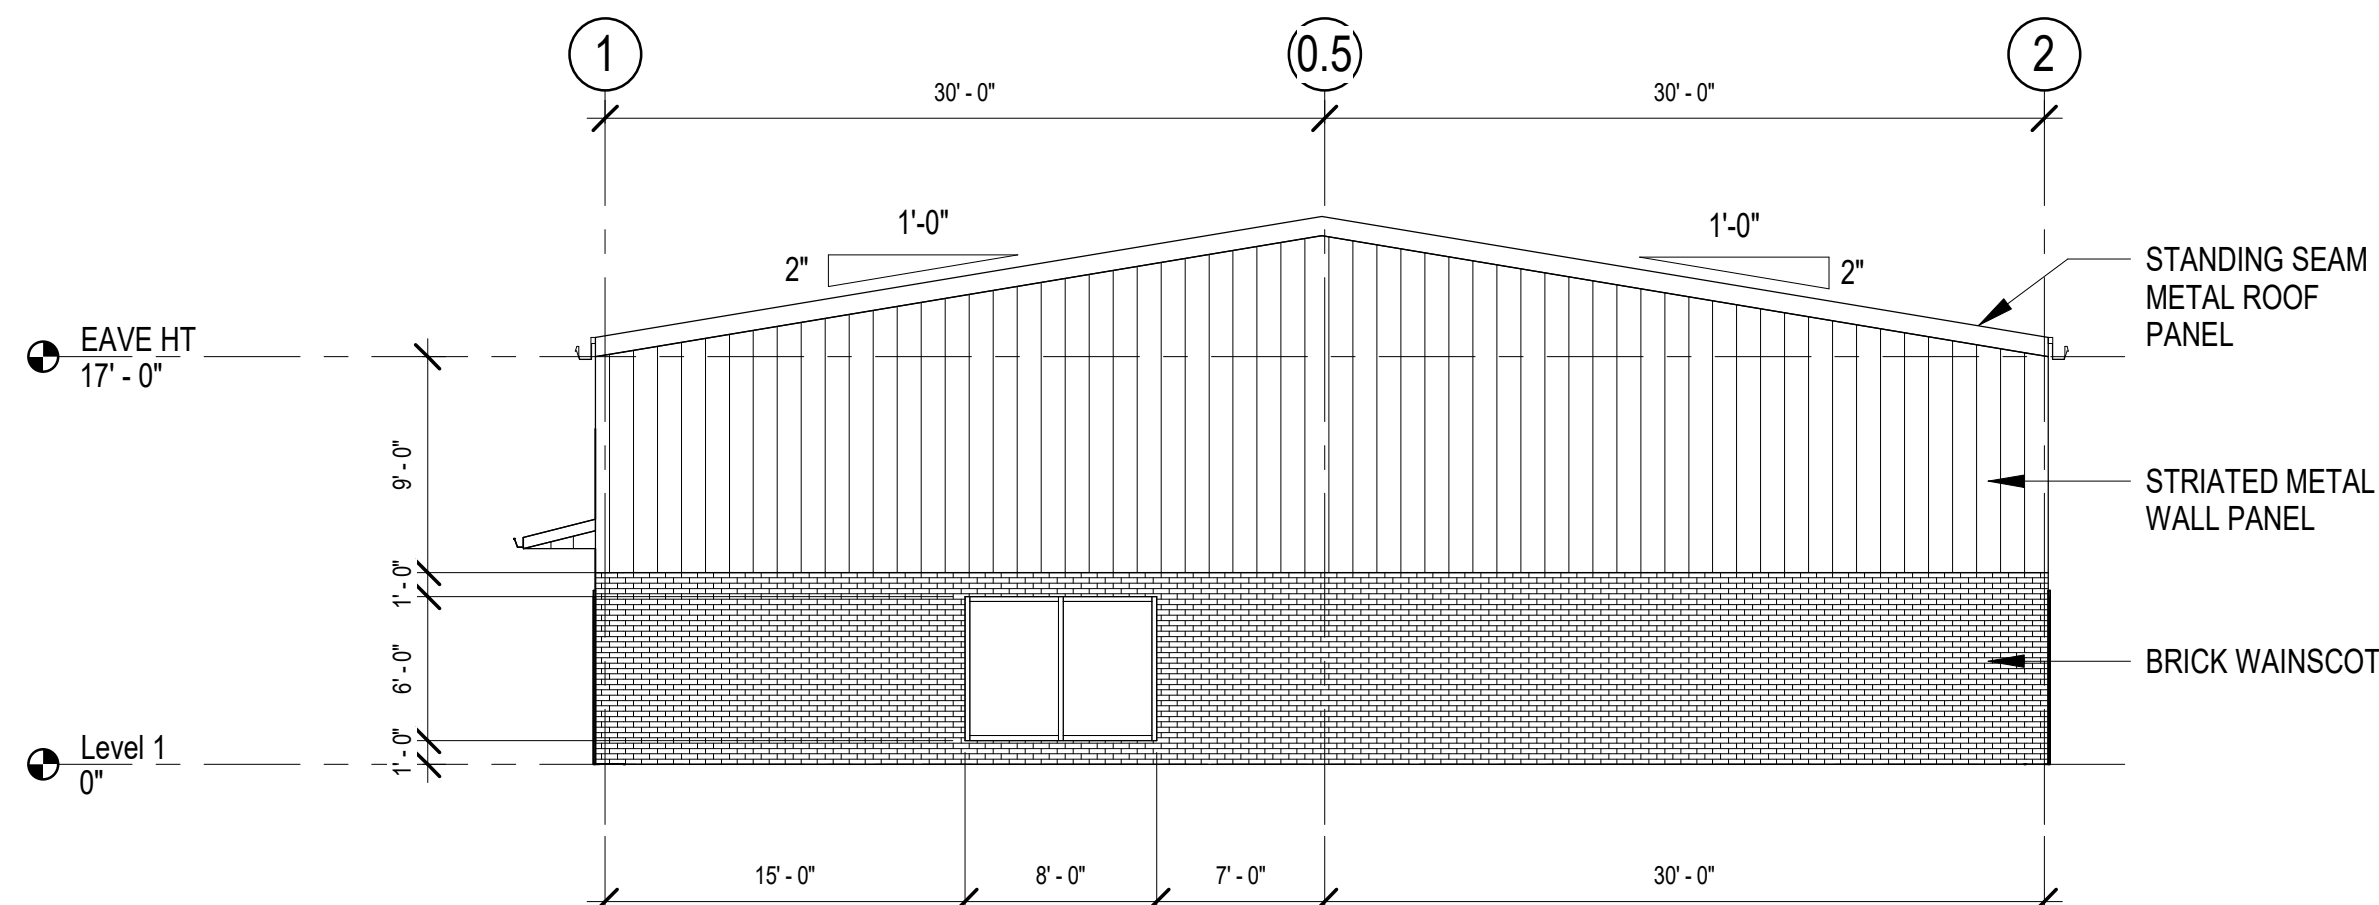

2 NORTH ELEVATION
1/8" = 1'-0"

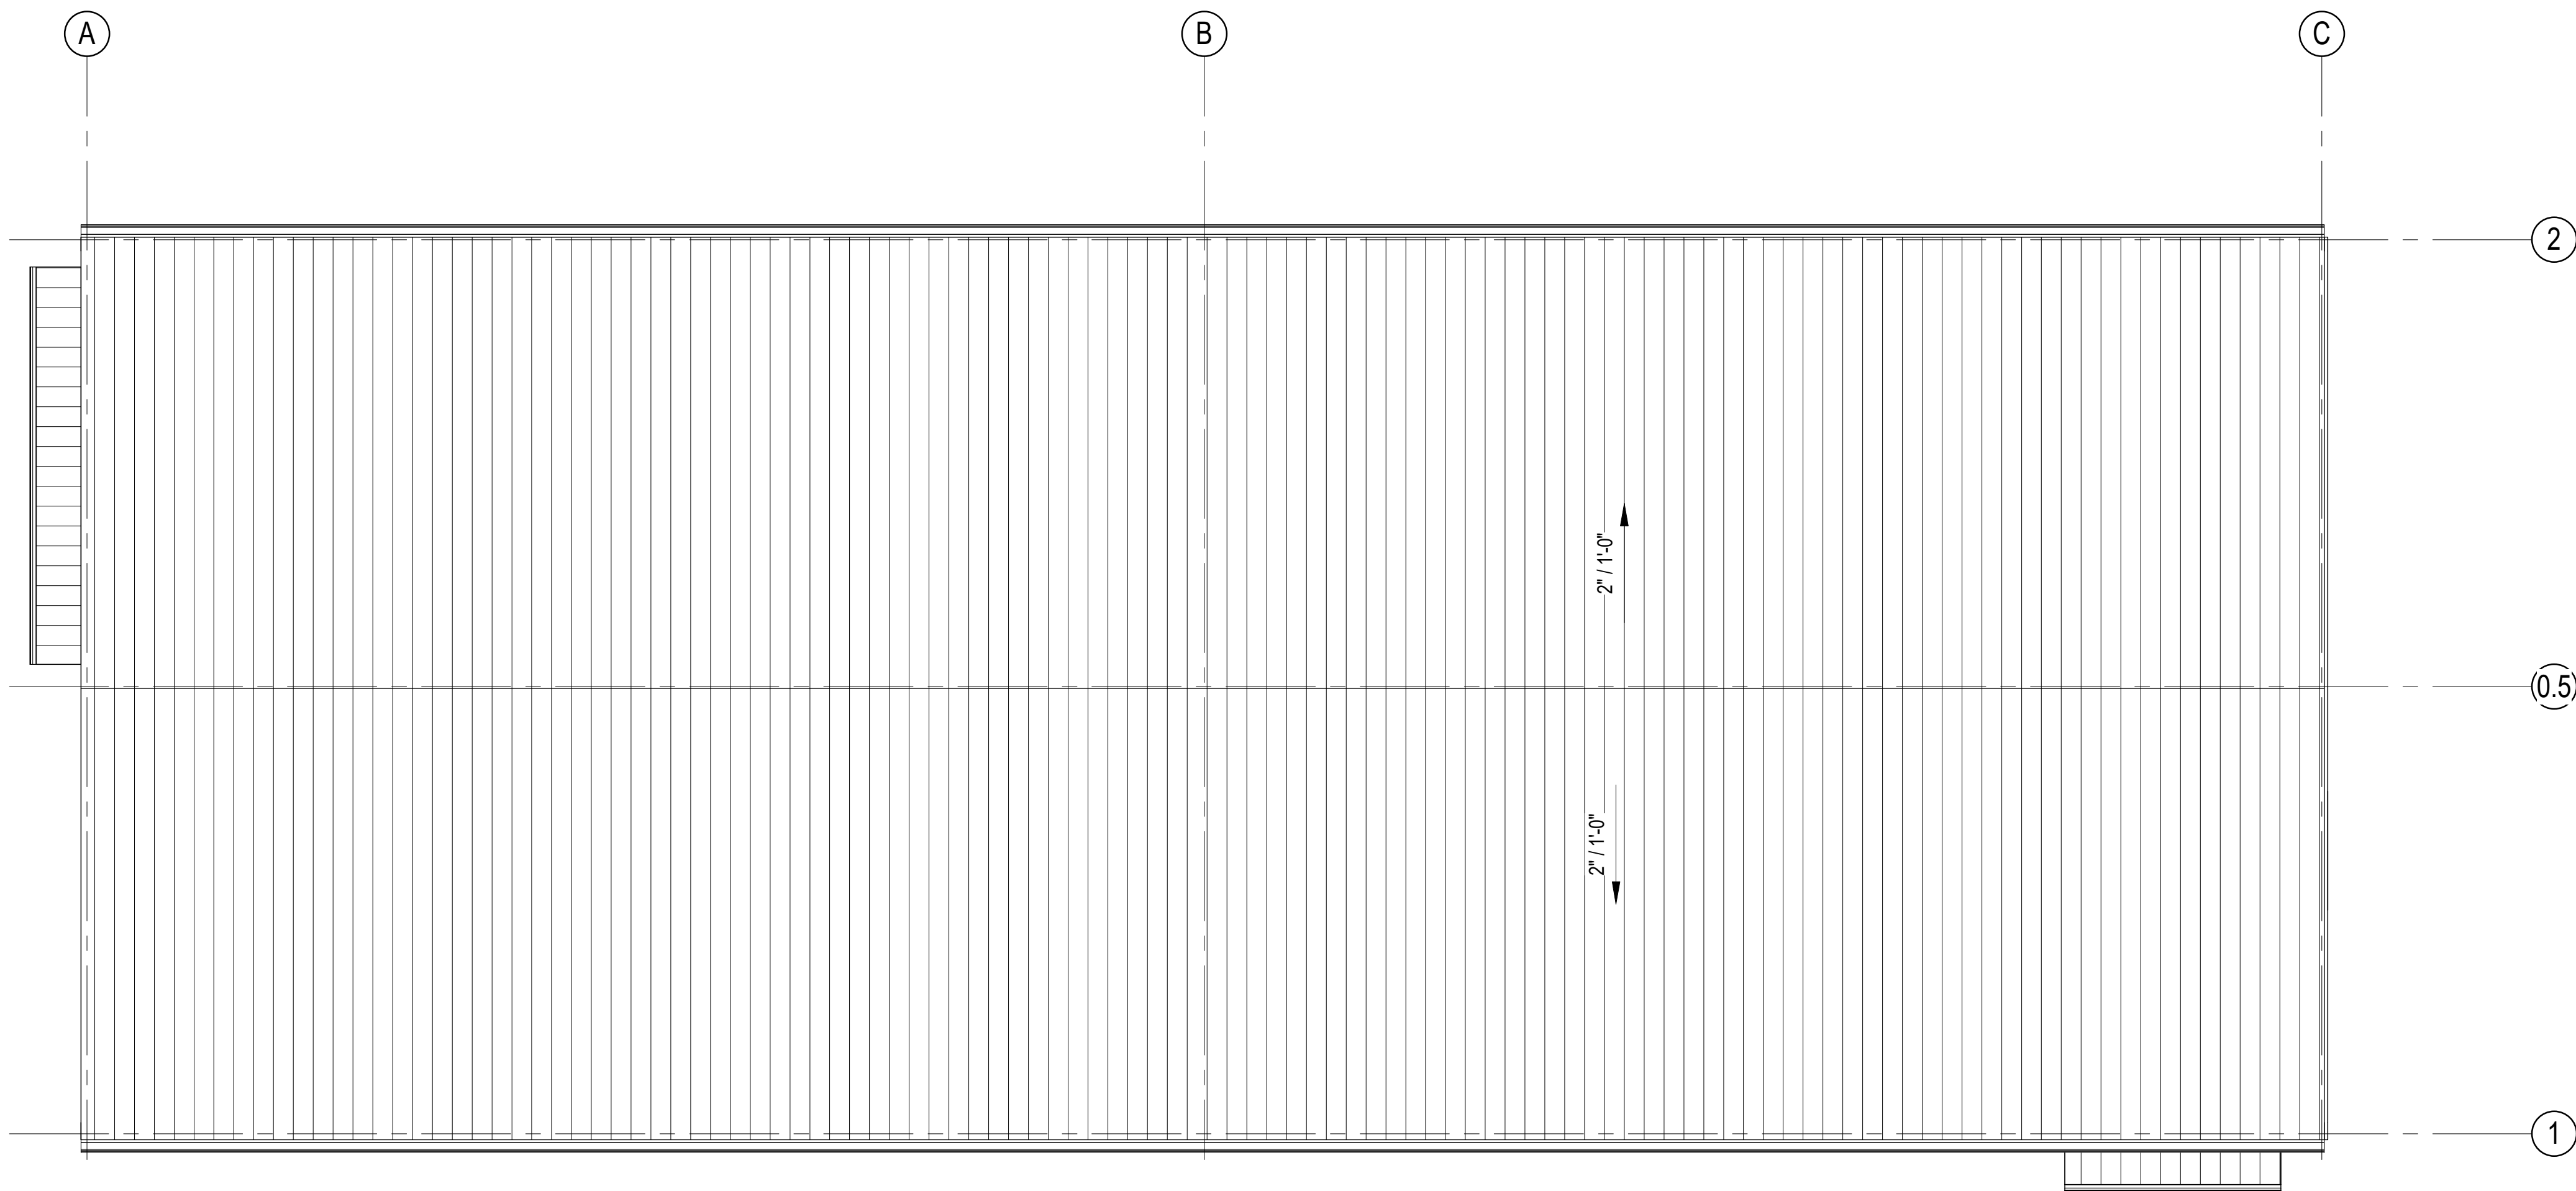

1 ROOF PLAN
1/8" = 1'-0"

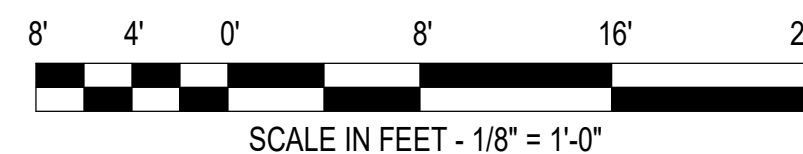

SCALE IN FEET - 1/8" = 1'-0"

WILSHIRE RIDGE BUSINESS PARK - 7609

OKLAHOMA CITY, OKLAHOMA COUNTY, OKLAHOMA

ARCHITECTURAL
PLANS & ELEVATIONS

DESIGNED BY AMF
DRAWN BY AMF
CHECKED BY AMF
APPROVED BY AMF

DATE 2/17/2023
SCALE 1/8" = 1'-0"
PROJECT NUMBER 00000000

SHEET A003
REV 0

DESCRIPTION OF REVISION OR ISSUE

DATE

NO.

BY

APPD