

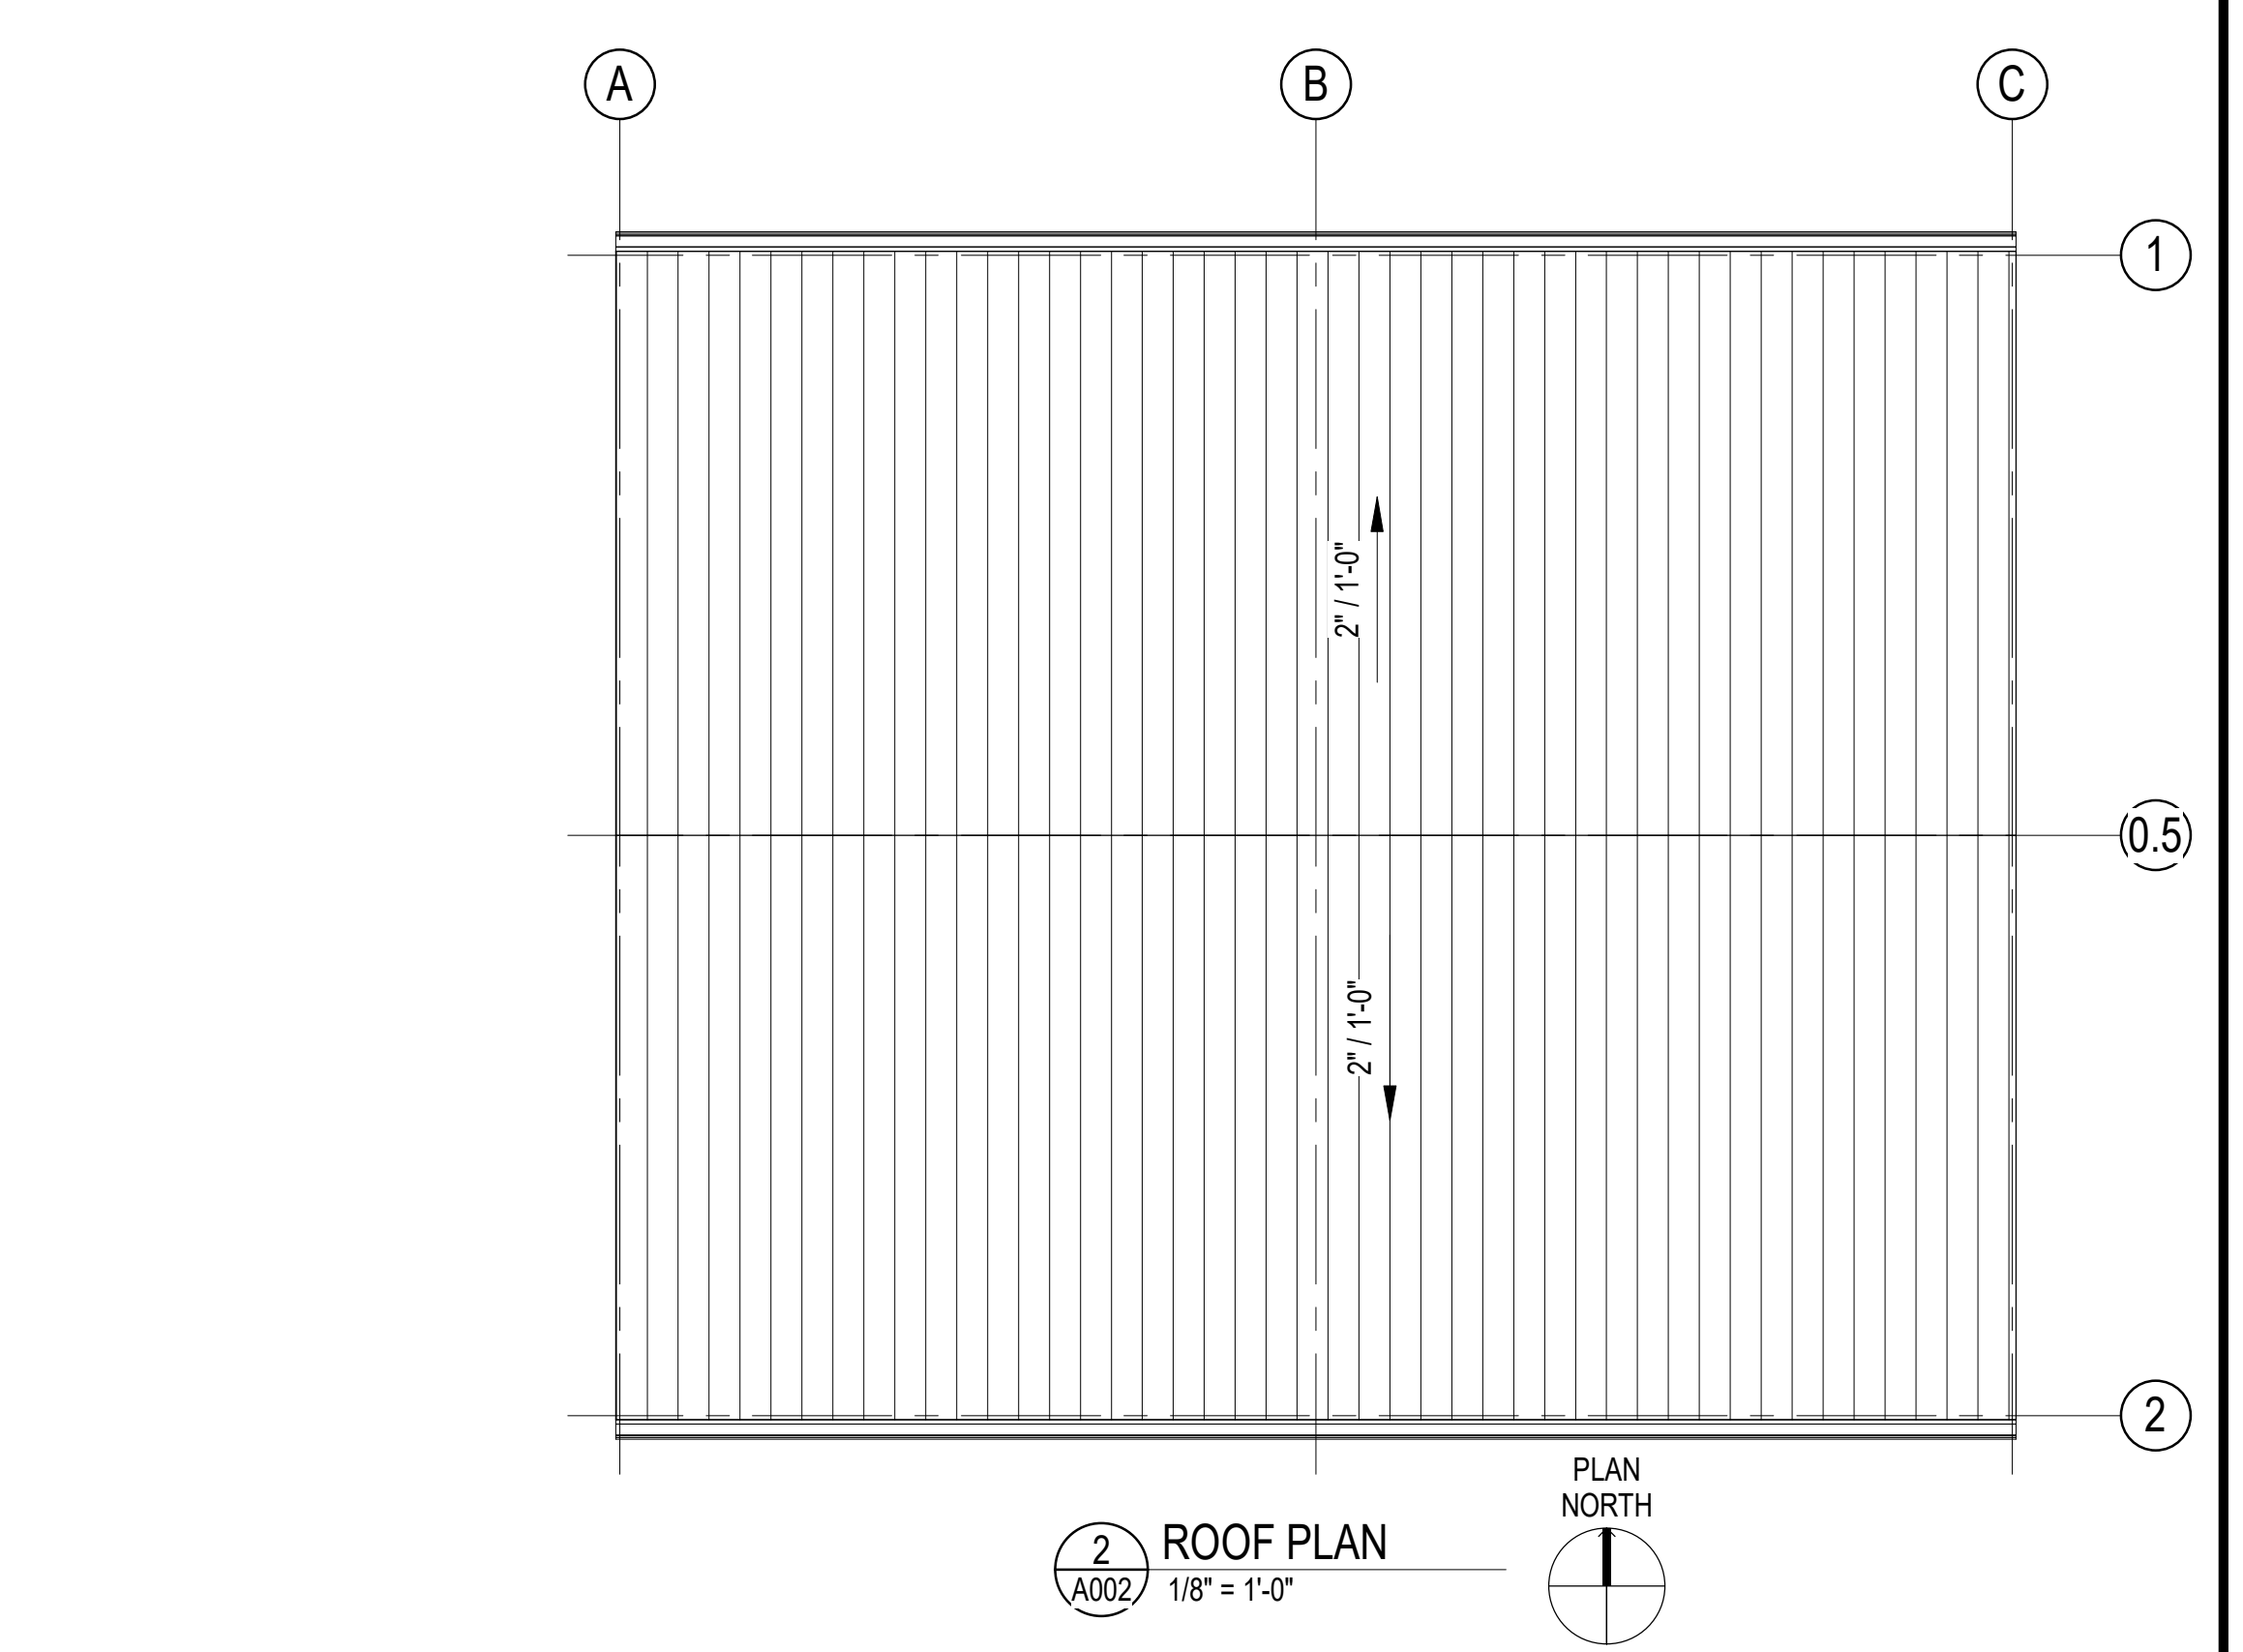
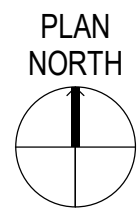



1 FLOOR PLAN  
A002 / 1/4" = 1'-0"

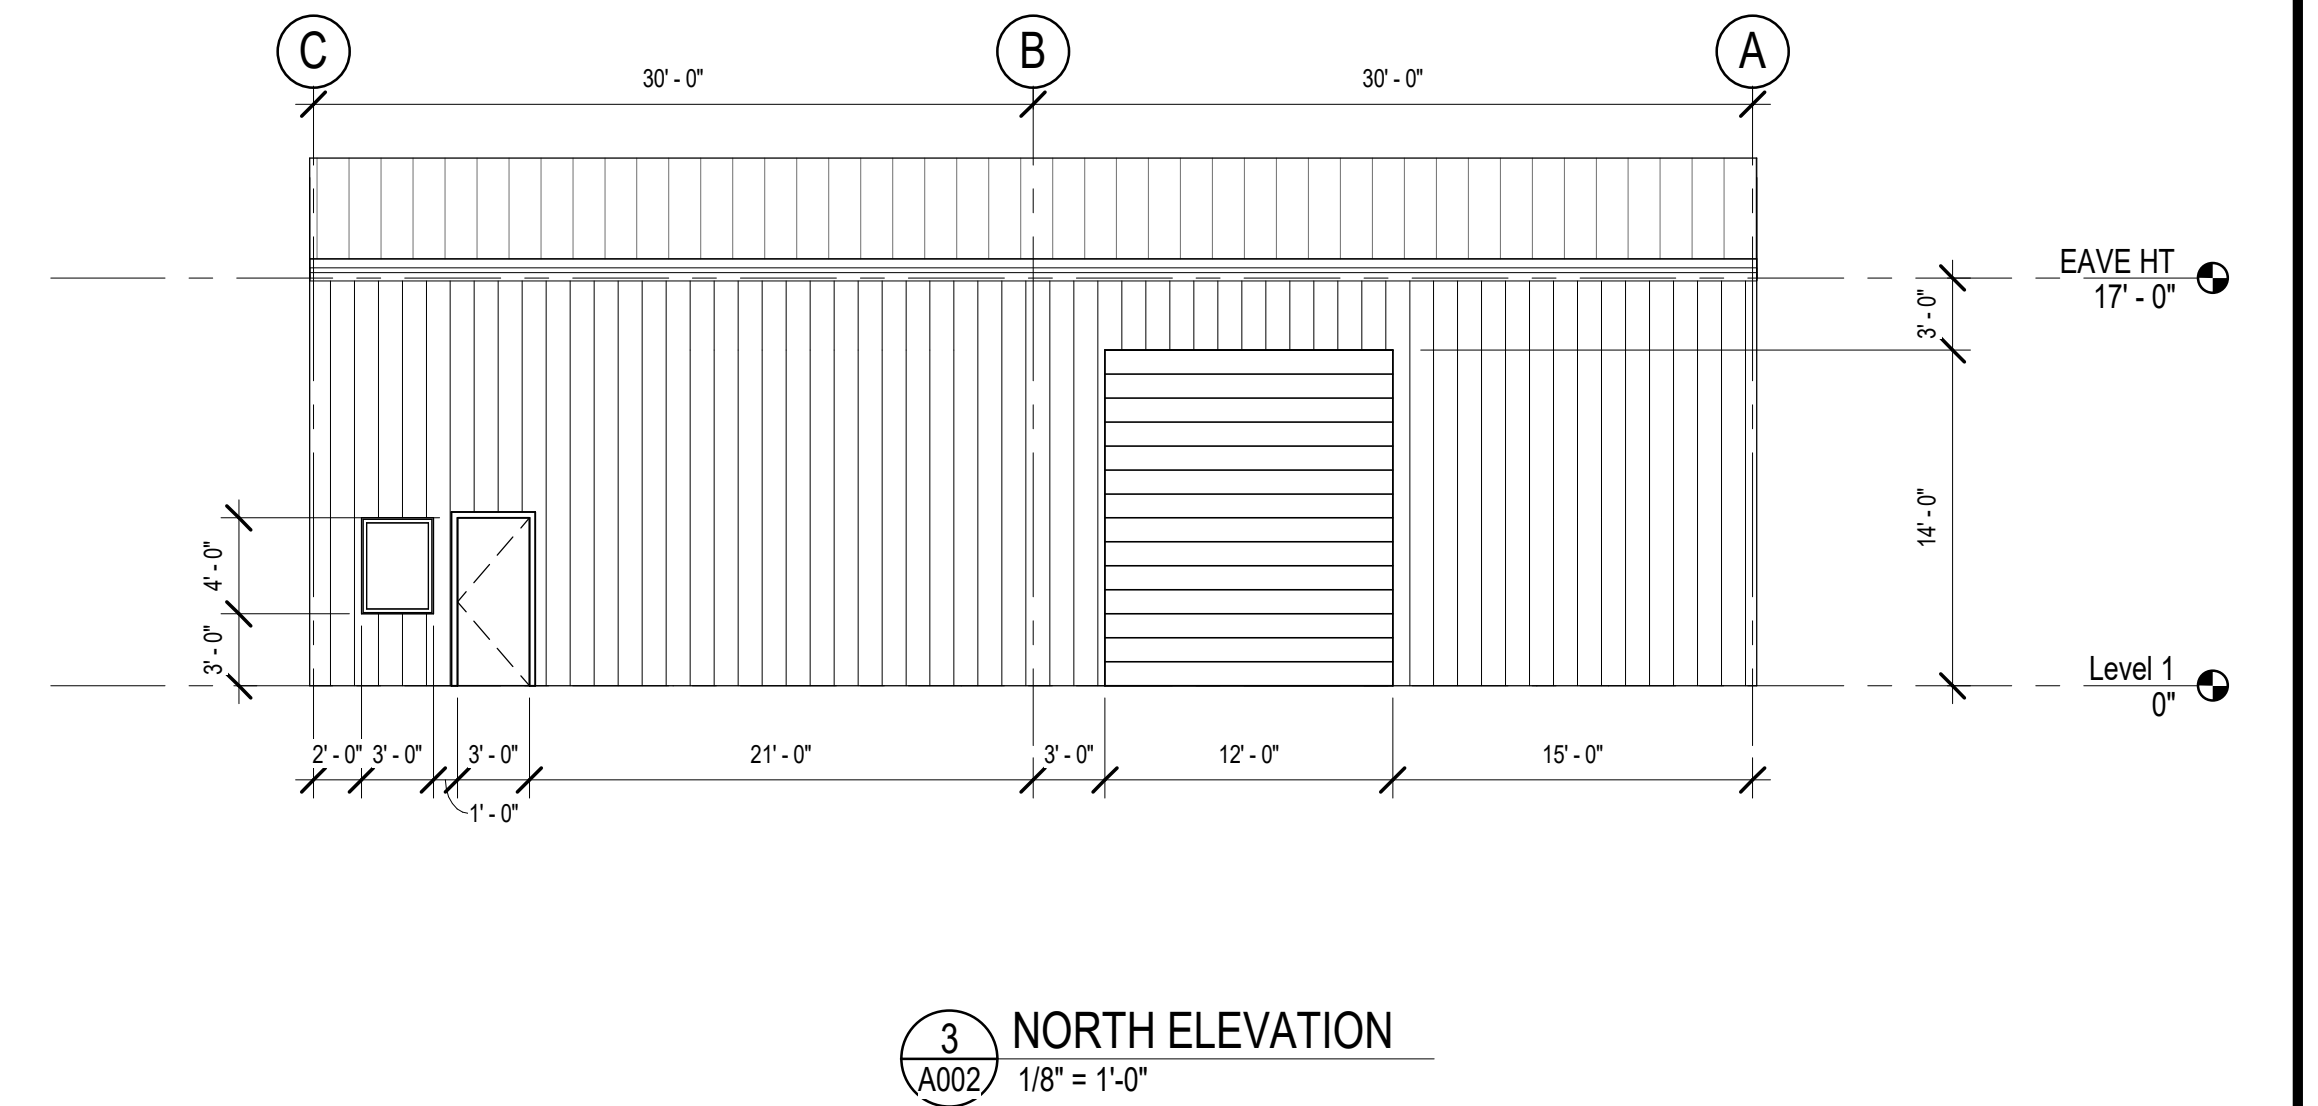



2 ROOF PLAN  
A002 / 1/8" = 1'-0"

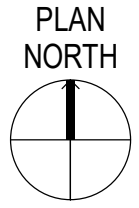

3 NORTH ELEVATION  
A002 / 1/8" = 1'-0"

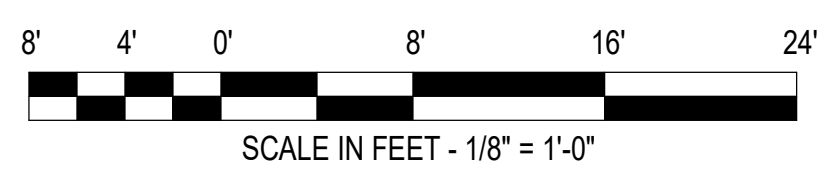

NO.	DATE	DESCRIPTION OF REVISION OR ISSUE	BY

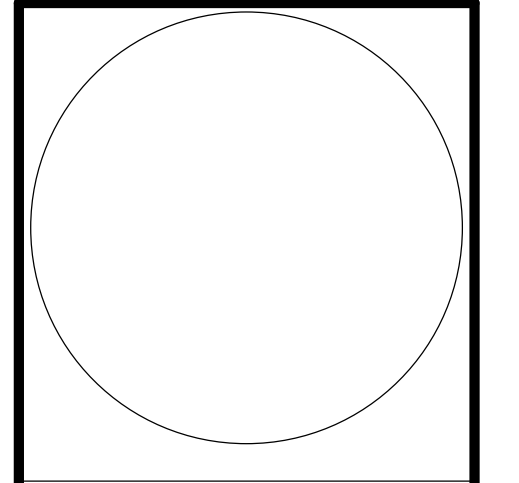 


**8116 SILVER CROSSING - LOT 6**  
OKLAHOMA CITY, OKLAHOMA COUNTY, OKLAHOMA

**ARCHITECTURAL**  
**PLANS & ELEVATIONS**

DESIGNED BY	AMF
DRAWN BY	AMF
CHECKED BY	AMF
APPROVED BY	AMF

DATE	3/14/2021
SCALE	As indicated
PROJECT NUMBER	00000000
SHEET	A002
REV	0

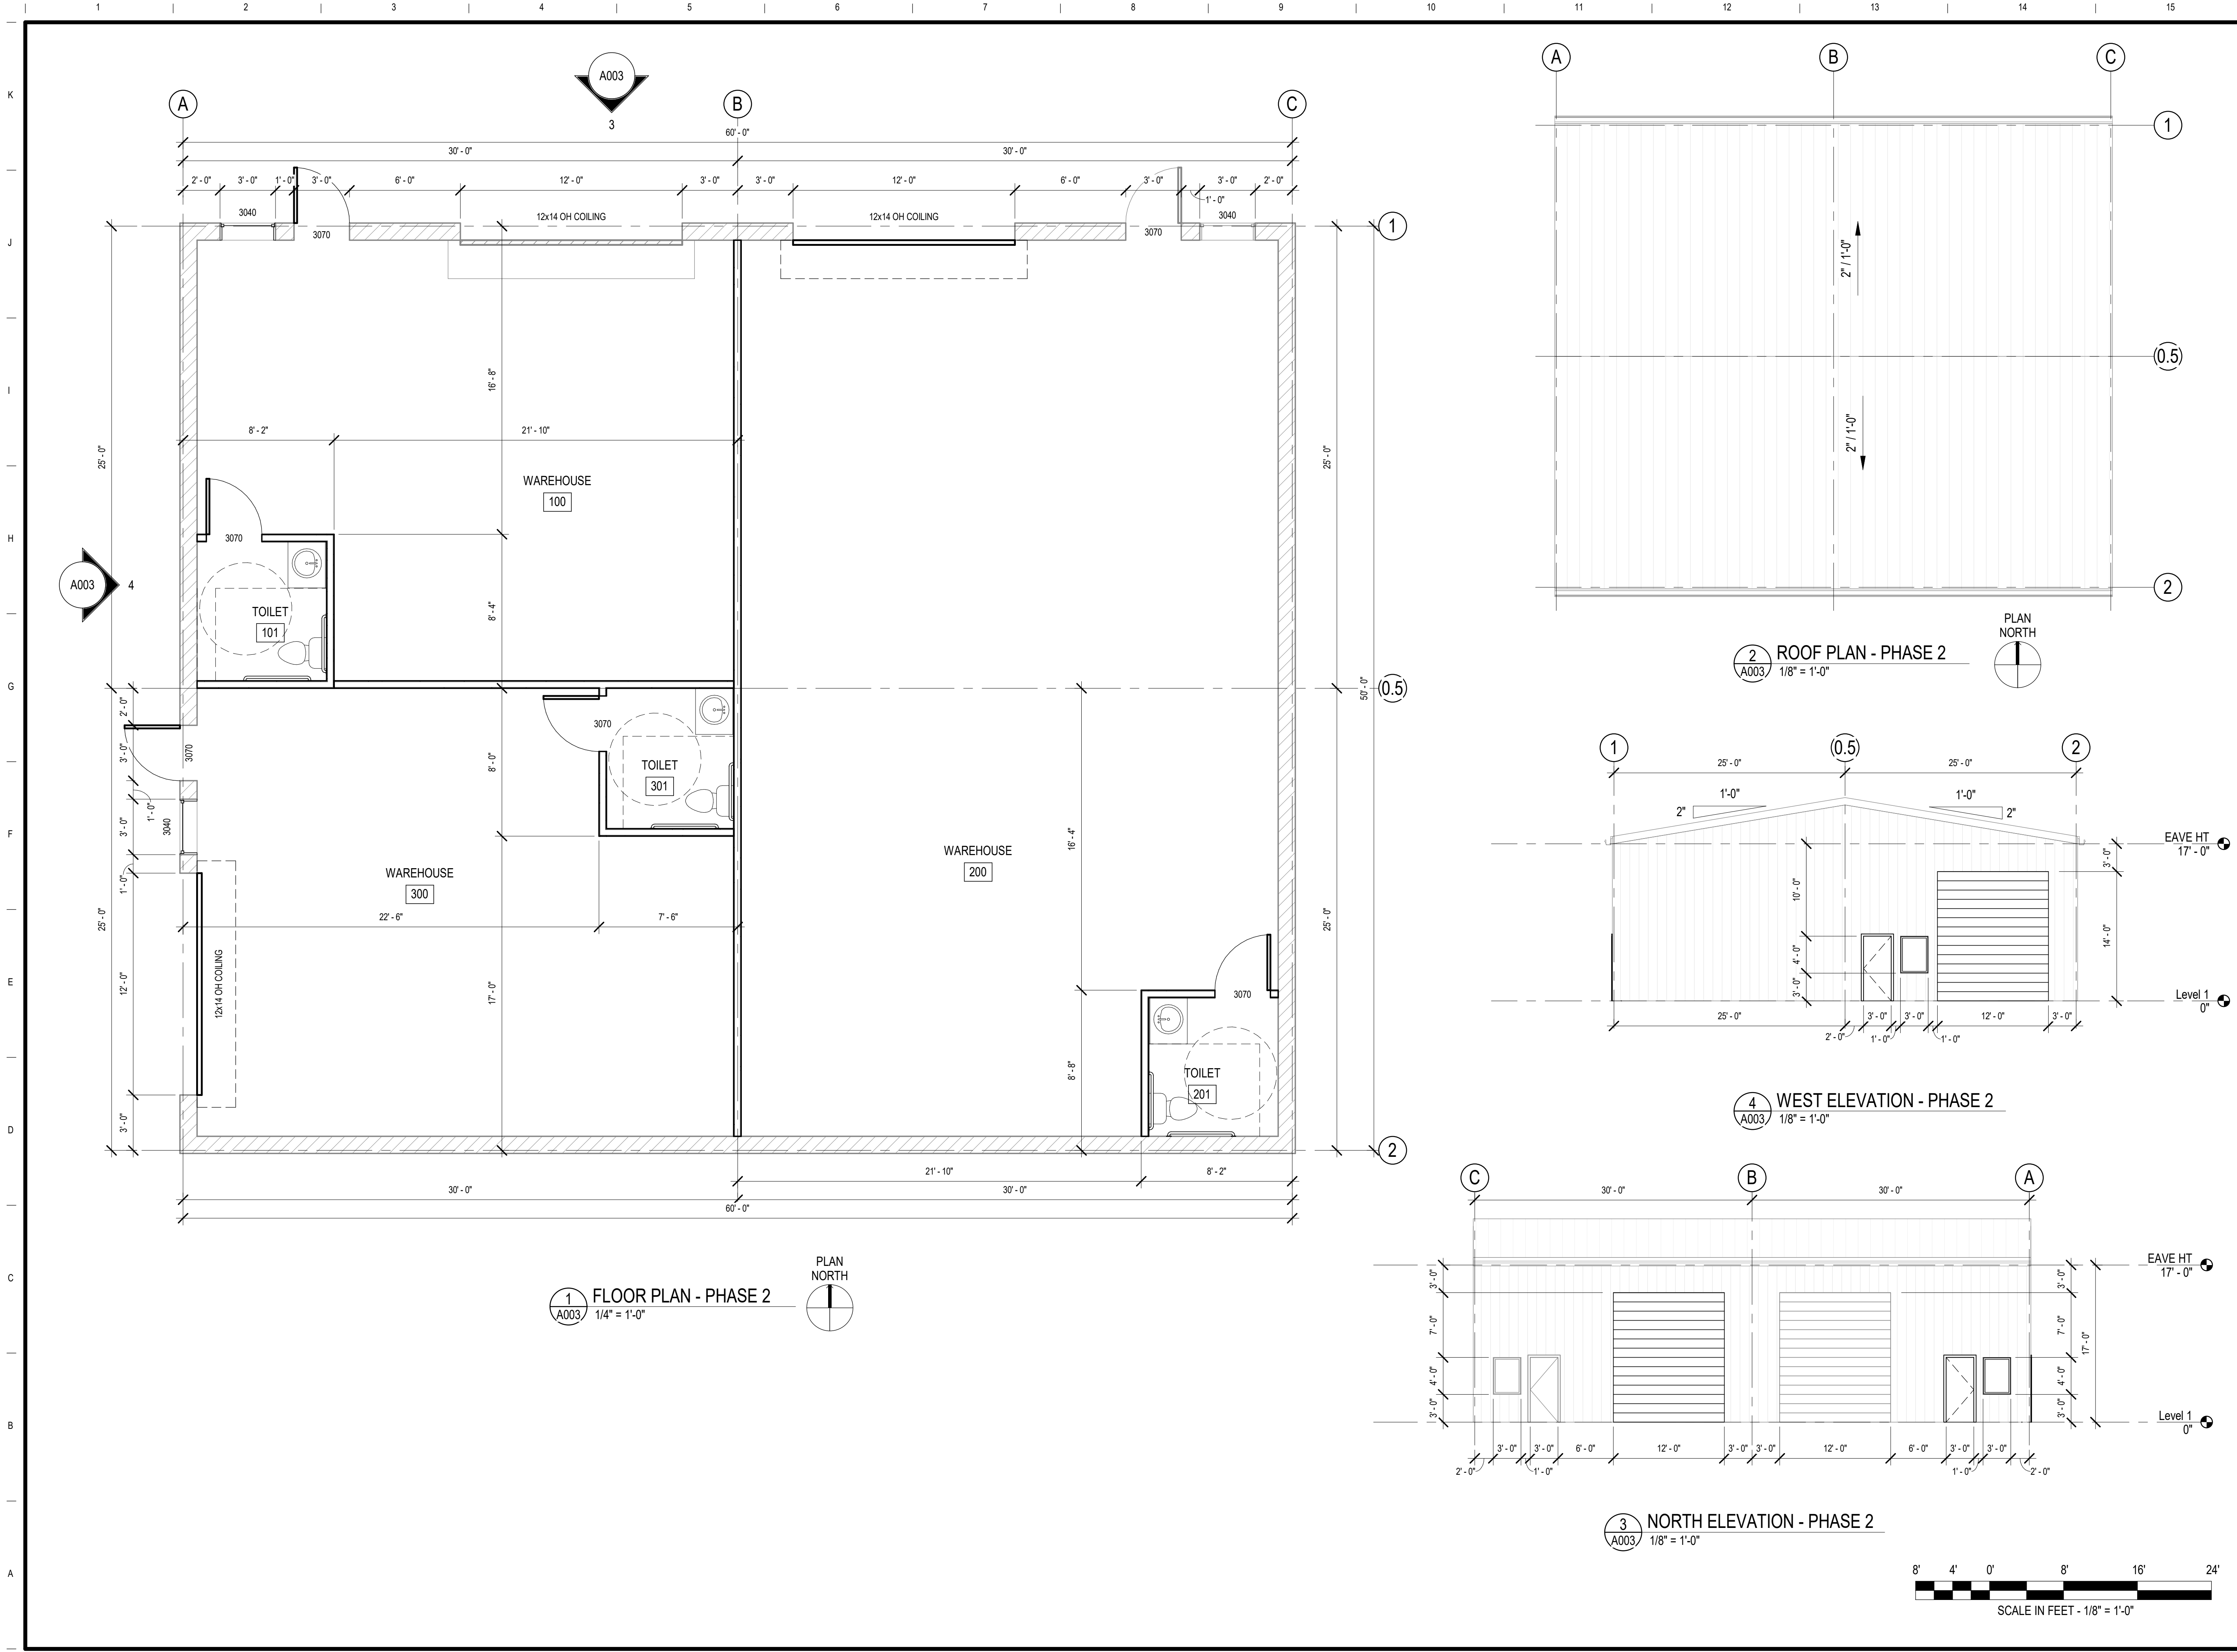


1 FLOOR PLAN - PHASE 2  
A003 1/4" = 1'-0"



2 ROOF PLAN - PHASE 2  
A003 1/8" = 1'-0"

4 WEST ELEVATION - PHASE 2  
A003 1/8" = 1'-0"

3 NORTH ELEVATION - PHASE 2  
A003 1/8" = 1'-0"

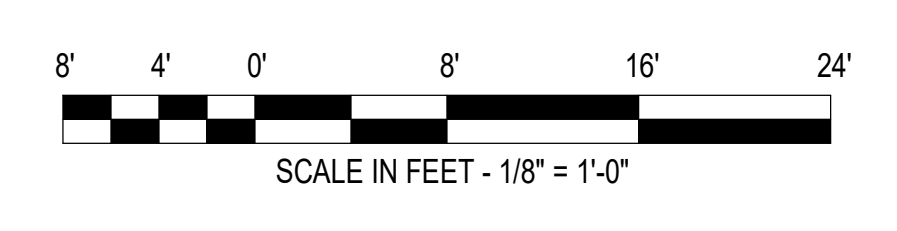

NO.	DATE	DESCRIPTION OF REVISION OR ISSUE	BY	APPD

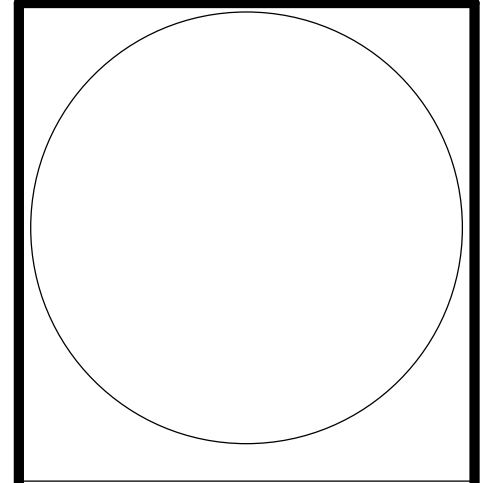 

8116 SILVER CROSSING - LOT 6  
OKLAHOMA CITY, OKLAHOMA COUNTY, OKLAHOMA  
**ARCHITECTURAL**  
PLAN & ELEVATIONS - PHASE 2

DESIGNED BY	AMF
DRAWN BY	AMF
CHECKED BY	AMF
APPROVED BY	AMF

DATE	3/14/2021
SCALE	As indicated
PROJECT NUMBER	00000000
SHEET	A003
REV	0