


THESE PLANS ARE CUSTOM HOME PLANS AND ARE PROVIDED FOR THE BUILDER AND THE OWNERS EXCLUSIVELY AND ARE NOT TO BE REPRODUCED OR COPIED WITHOUT CONSENT BY THE HOME OWNER. ALL DIMENSIONS SHOULD BE VERIFIED BY THE BUILDER

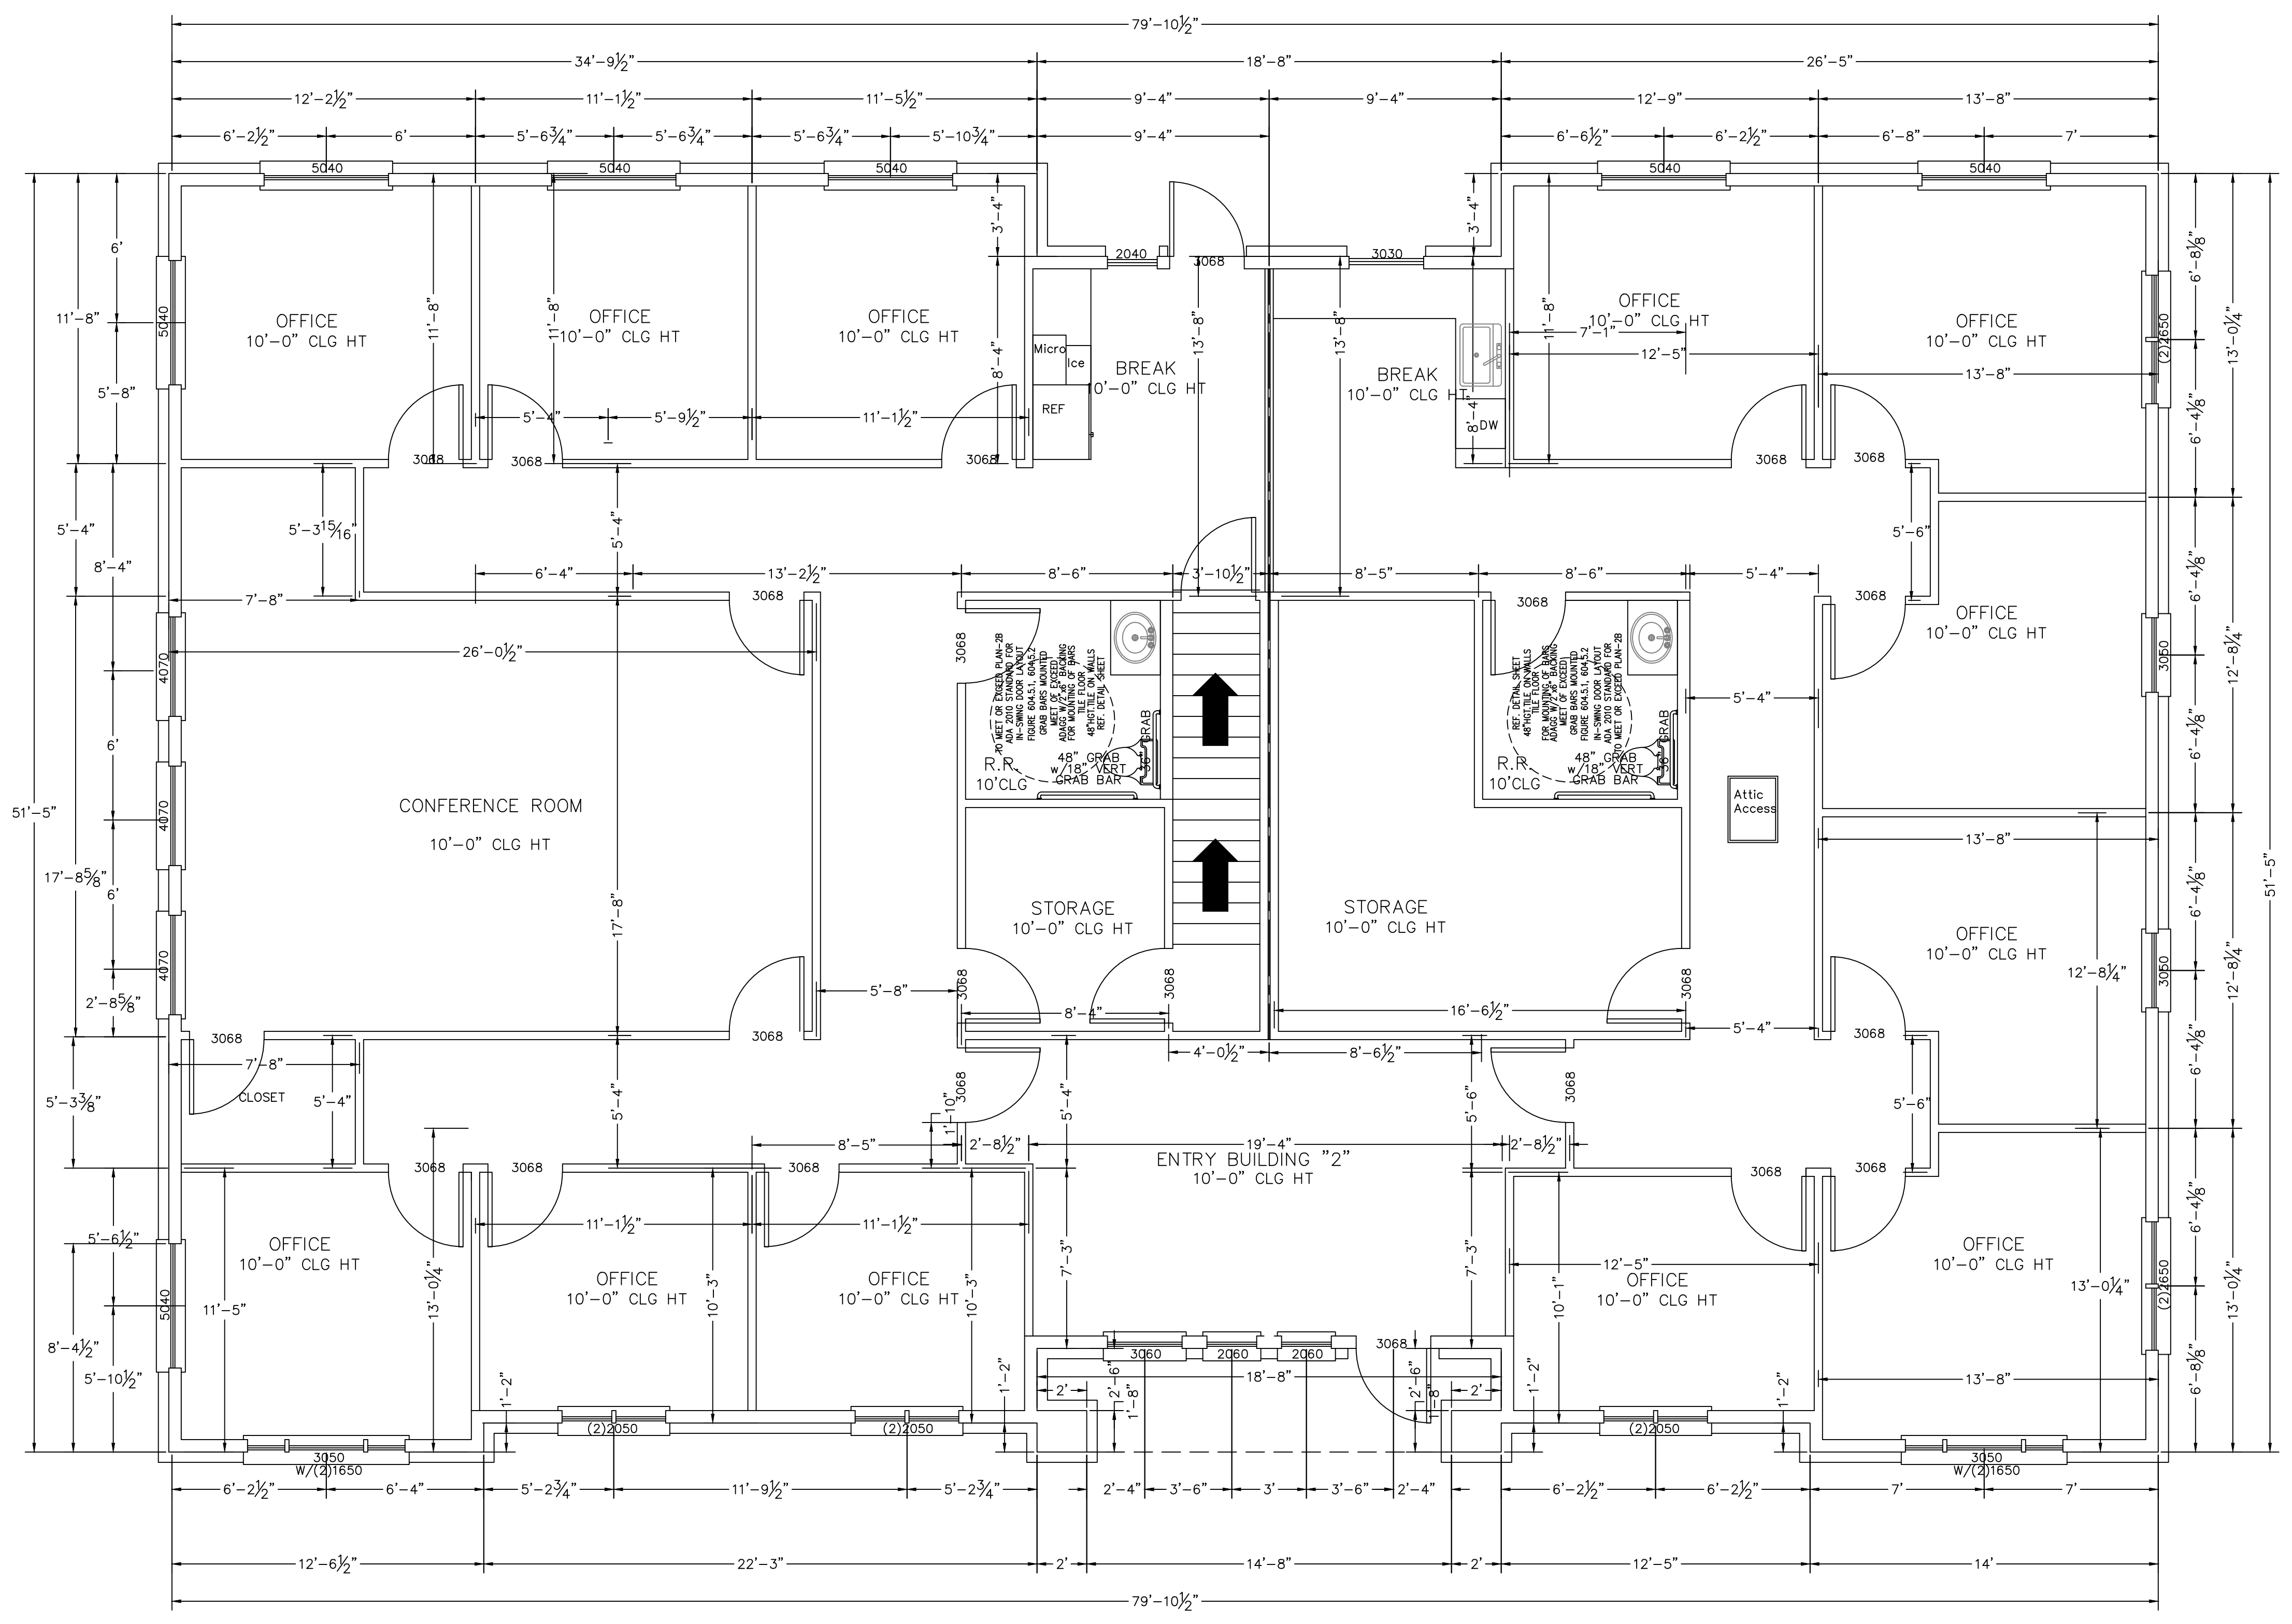

Project SCOP - 5704
Lowe-Co, LLC - Spring Creek Office Park

HOUSE SQUARE FOOTAGE: FRAME (VENEER)

BUILDING "1"	4058 SF (4181) SF
BUILDING "1" BACK PORCH	59 SF
BUILDING "1" FRONT PORCH	64 SF
TOTAL COVERED	4181 SF

SHEET NUMBER	2
1ST FLOOR PLAN	
ISSUE DATE	03/26/2020
DRAWN BY:	Stephen VanZant
330-BLG-006	