


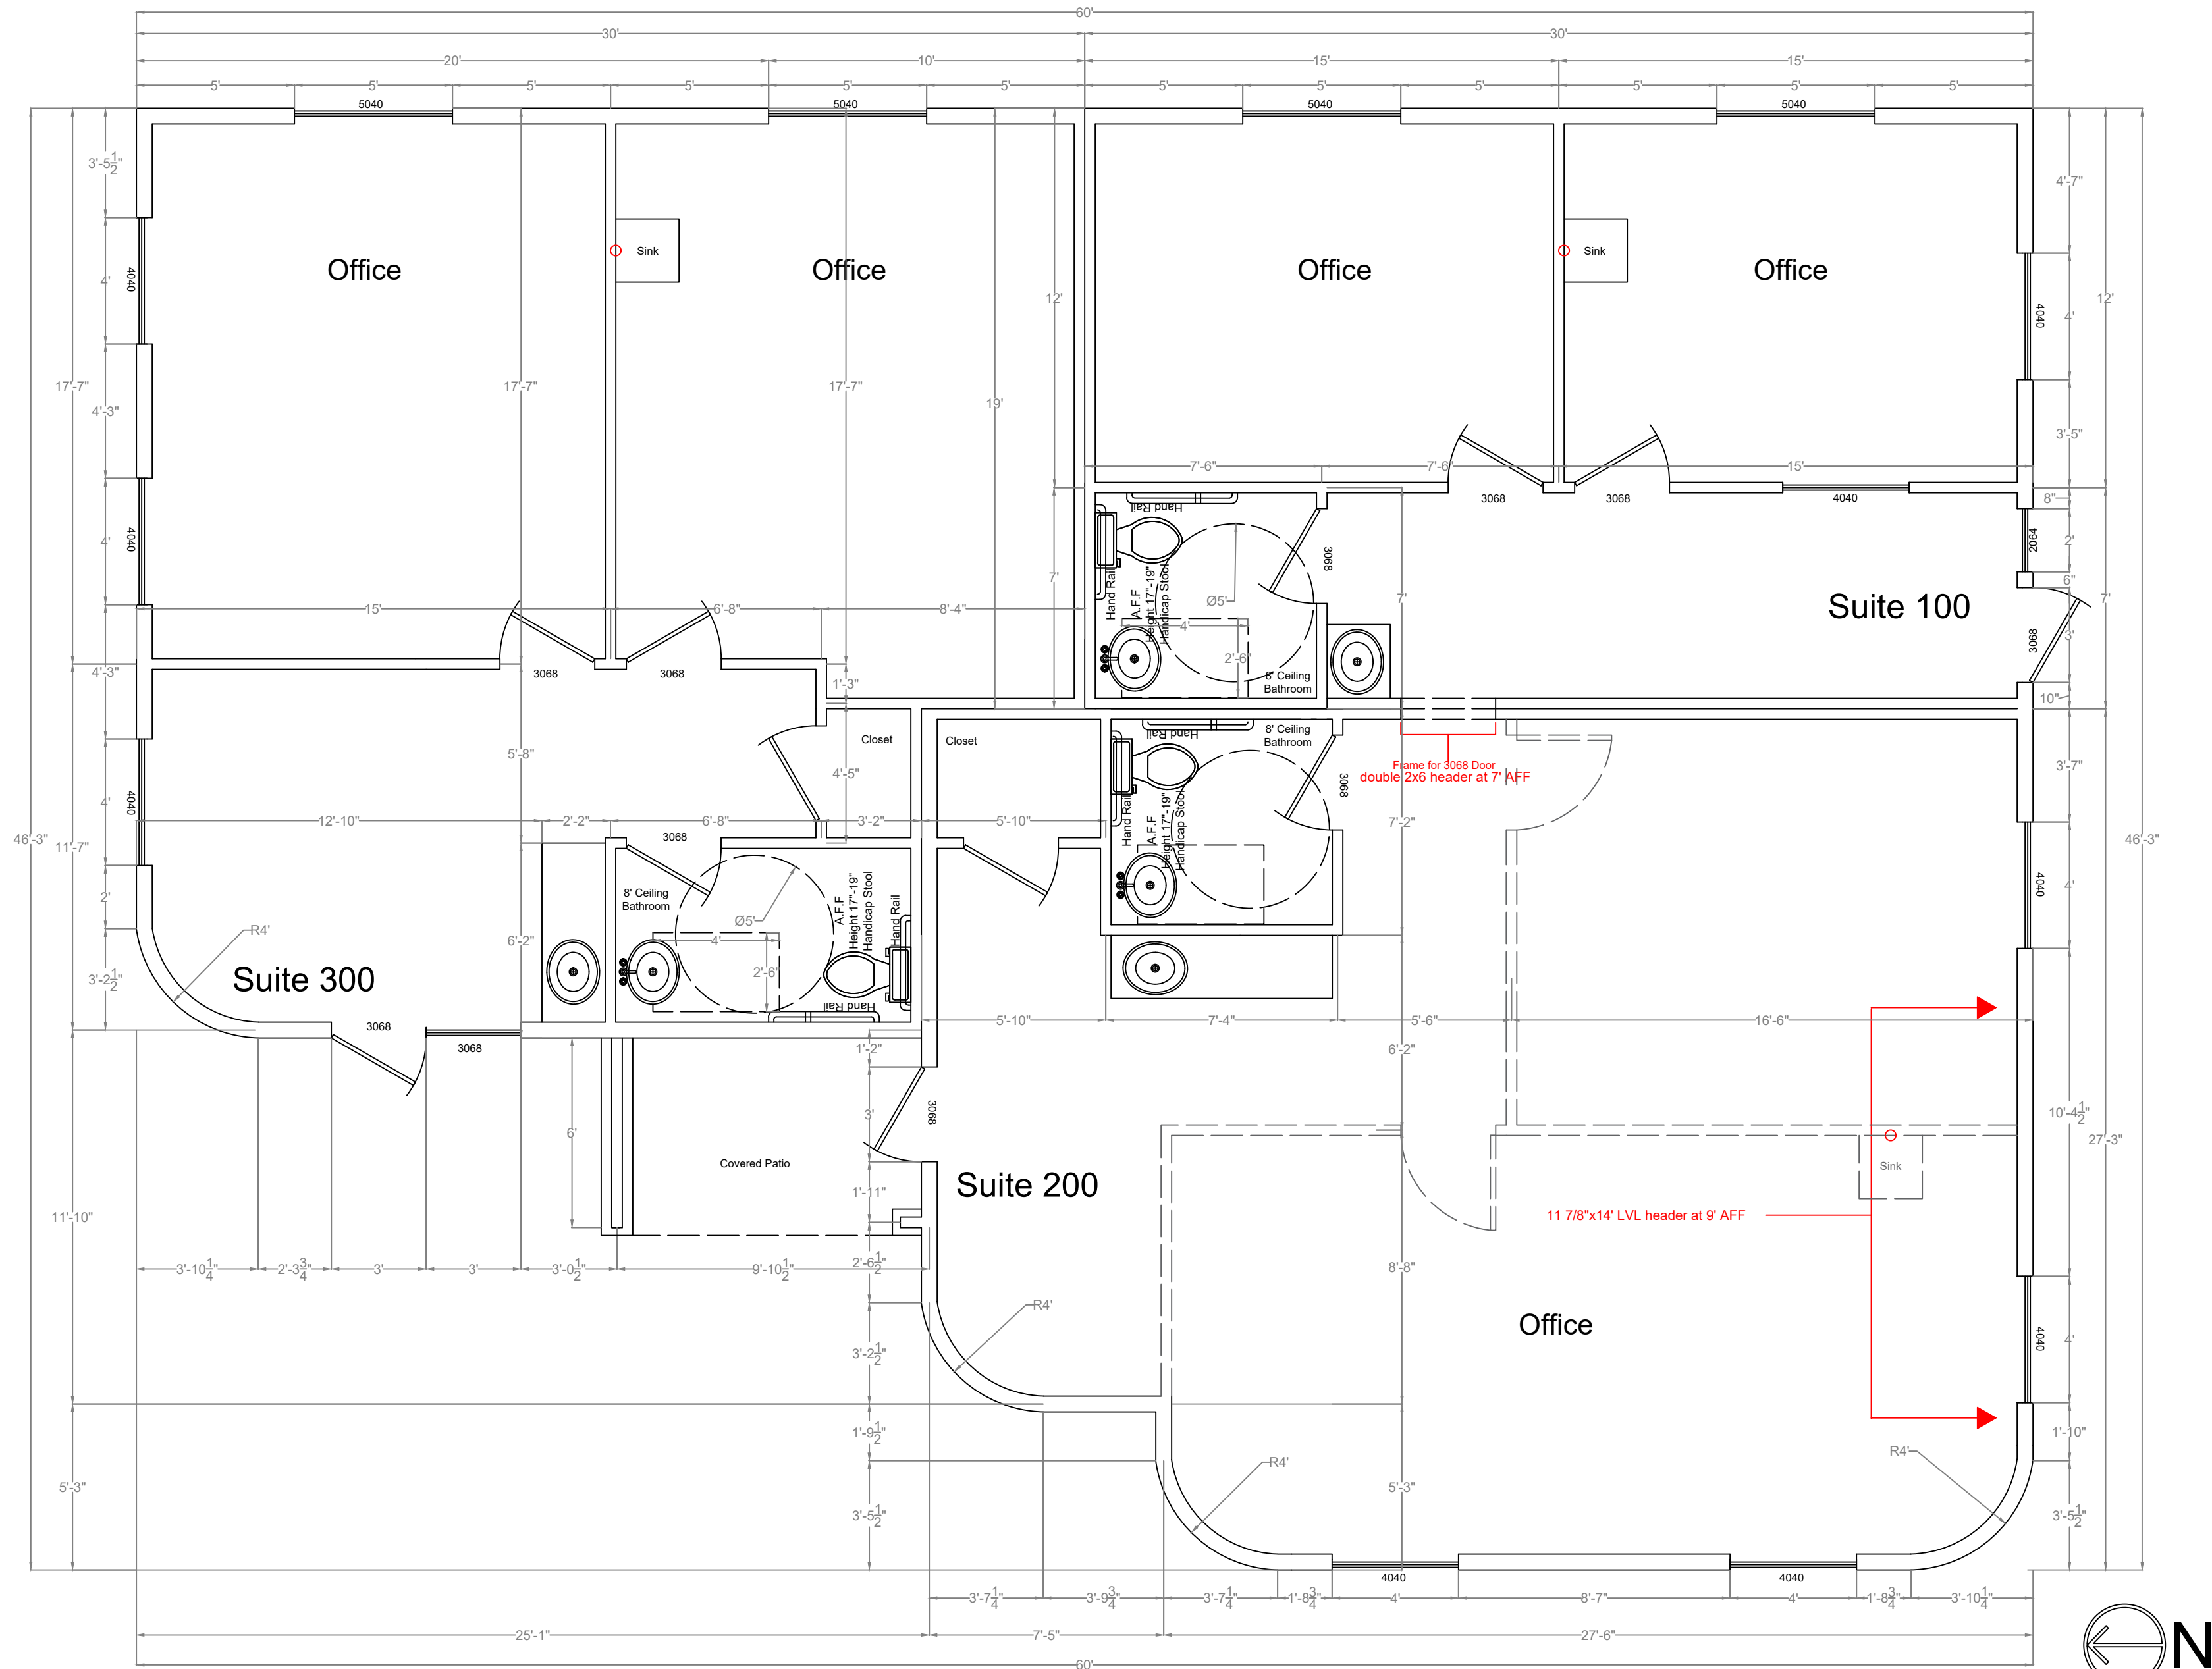

KEY:	
Square Footage	
- Suite 100 SF = 570	
- Suite 200 SF = 908	
- Suite 300 SF = 824	
- Total SF = 2302	
Construction Type	
- 5B	
Occupancy Load	
- 150 Gross	
- Suite 100 = 3.8	
- Suite 200 = 6	
- Suite 300 = 5.5	
- Total = 15.3	

General Notes

8136 Silver Crossing OKC, OK 73132

No.	Revision/Issue	Date

Firm Name and Address	
Drawing By: Stephen VanZant VZPP, LLC	

Project Name and Address	
WRBP 8136 Silver Crossing OKC, OK 73132	

Project Floor Plans	Sheet
Date 9/13/2024	1
Scale 1/4" = 1'	