


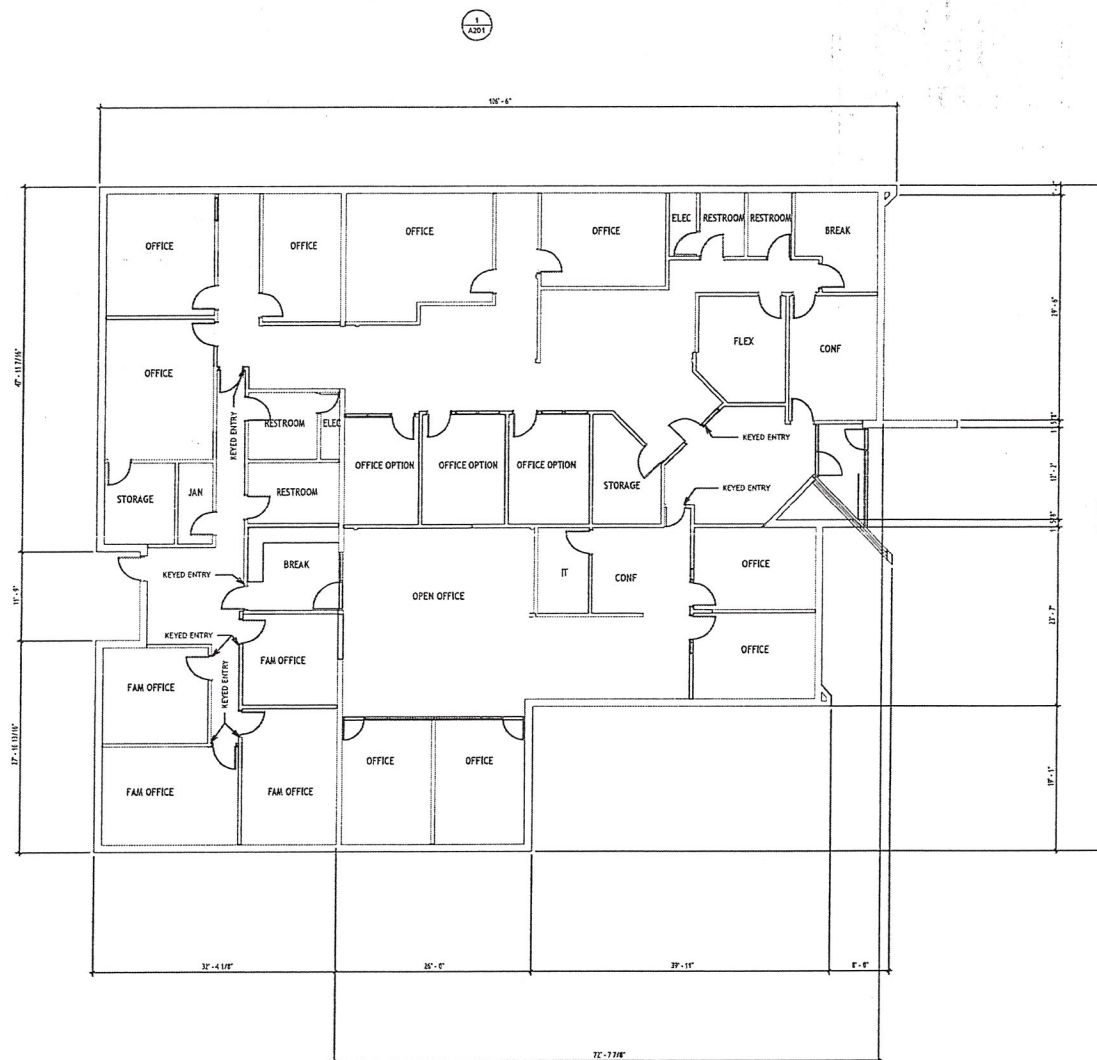

① First Floor Architectural Plan
1/8" = 1'-0"

[illegible]

Project number	BWK 24-100
Date	1/15/202
Drawn by	Kelsey Pat
Checked by	Zach Pat

A102

Scale $1/8" = 1'-0"$