

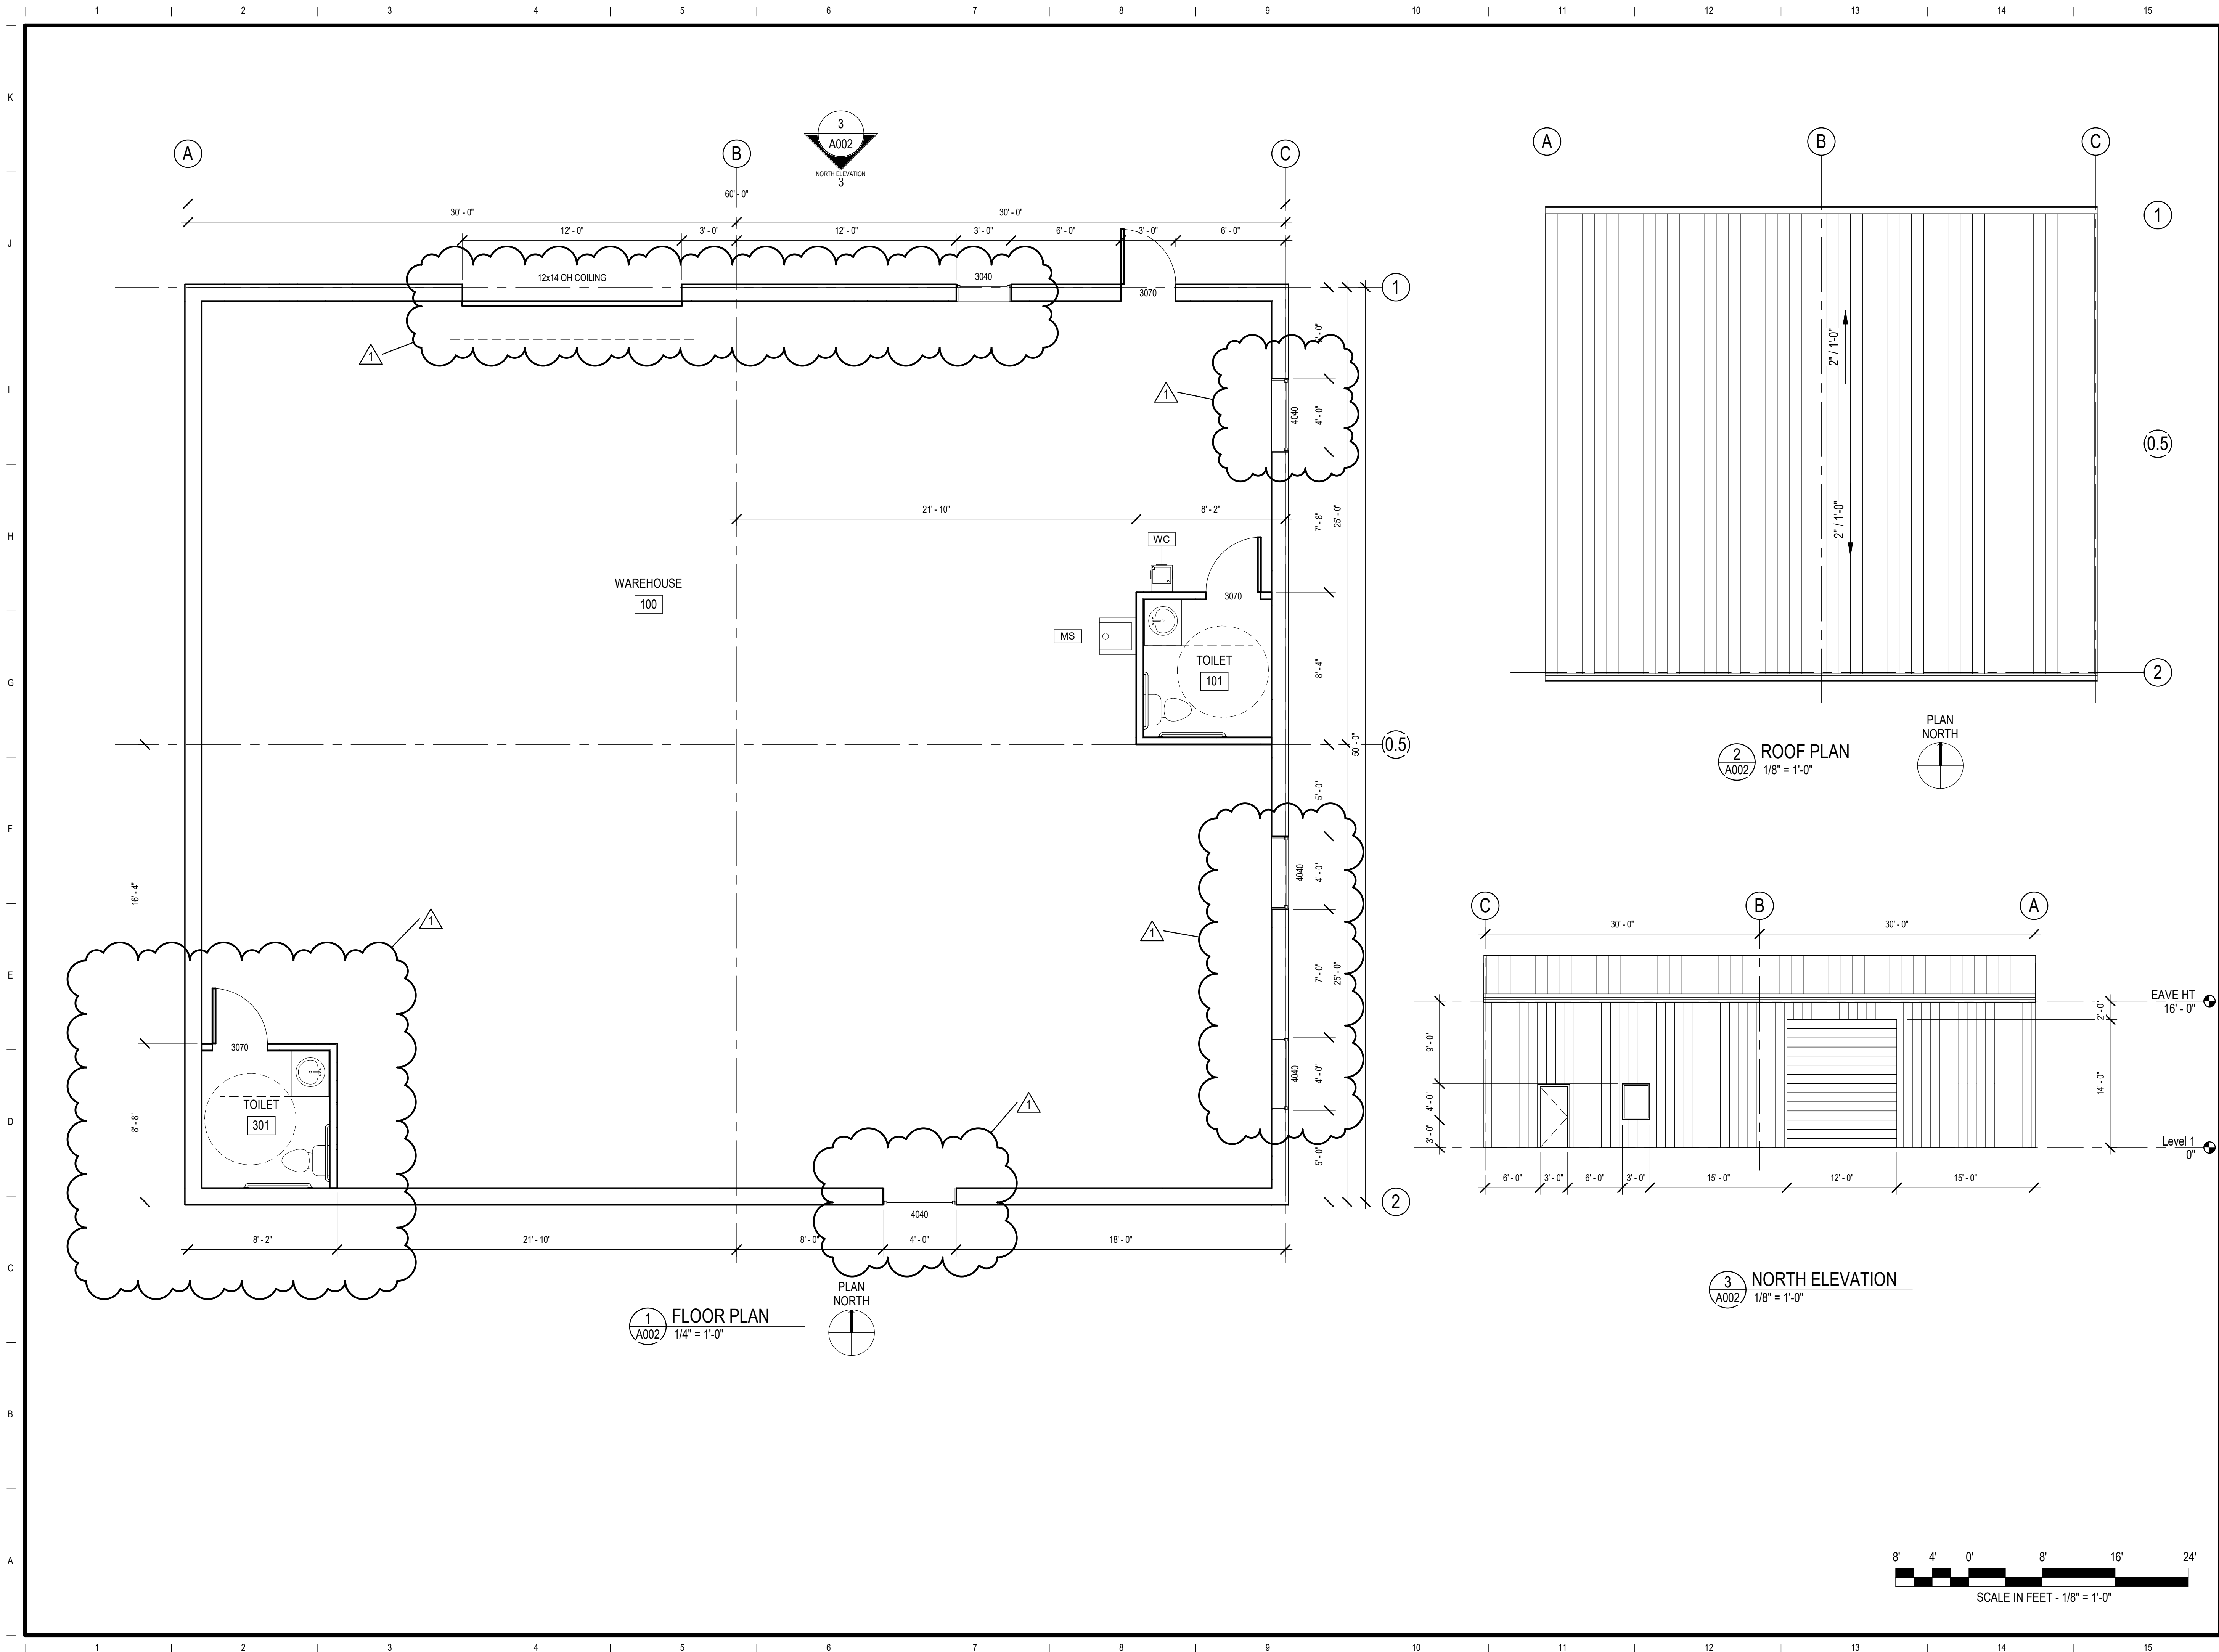


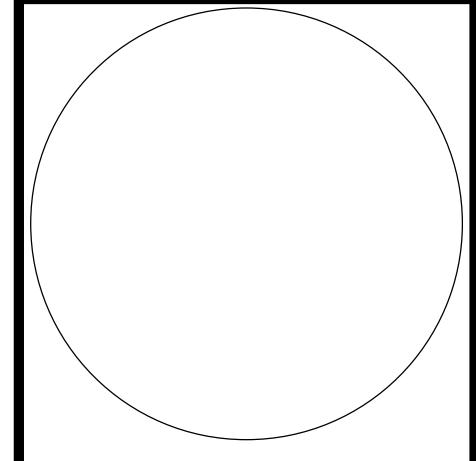

REVISED PER COMMENTS		BY	APPD
NO.	DATE	DESCRIPTION OF REVISION OR ISSUE	
1	09/03/2021		

 

9609 N COUNCIL - LOT 9
OKLAHOMA CITY, OKLAHOMA COUNTY, OKLAHOMA

ARCHITECTURAL PLANS & ELEVATIONS

DESIGNED BY	AMF
DRAWN BY	AMF
CHECKED BY	AMF
APPROVED BY	AMF

DATE	3/14/2021
SCALE	As indicated
PROJECT NUMBER	00000000
SHEET	A002
REV	0