
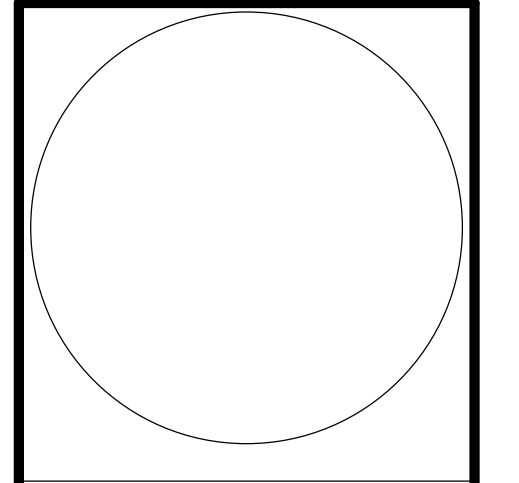


NO.	DATE	DESCRIPTION OF REVISION OR ISSUE	BY	APPD




 


8124 SILVER CROSSING - LOT 4
OKLAHOMA CITY, OKLAHOMA COUNTY, OKLAHOMA



ARCHITECTURAL
PLANS & ELEVATIONS

DESIGNED BY	AMF
DRAWN BY	AMF
CHECKED BY	AMF
APPROVED BY	AMF

DATE	3/14/2021
SCALE	As indicated
PROJECT NUMBER	00000000
SHEET	A002
REV	0

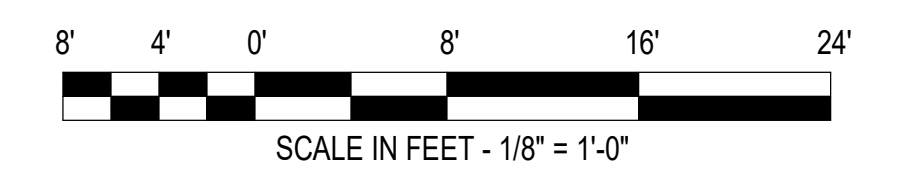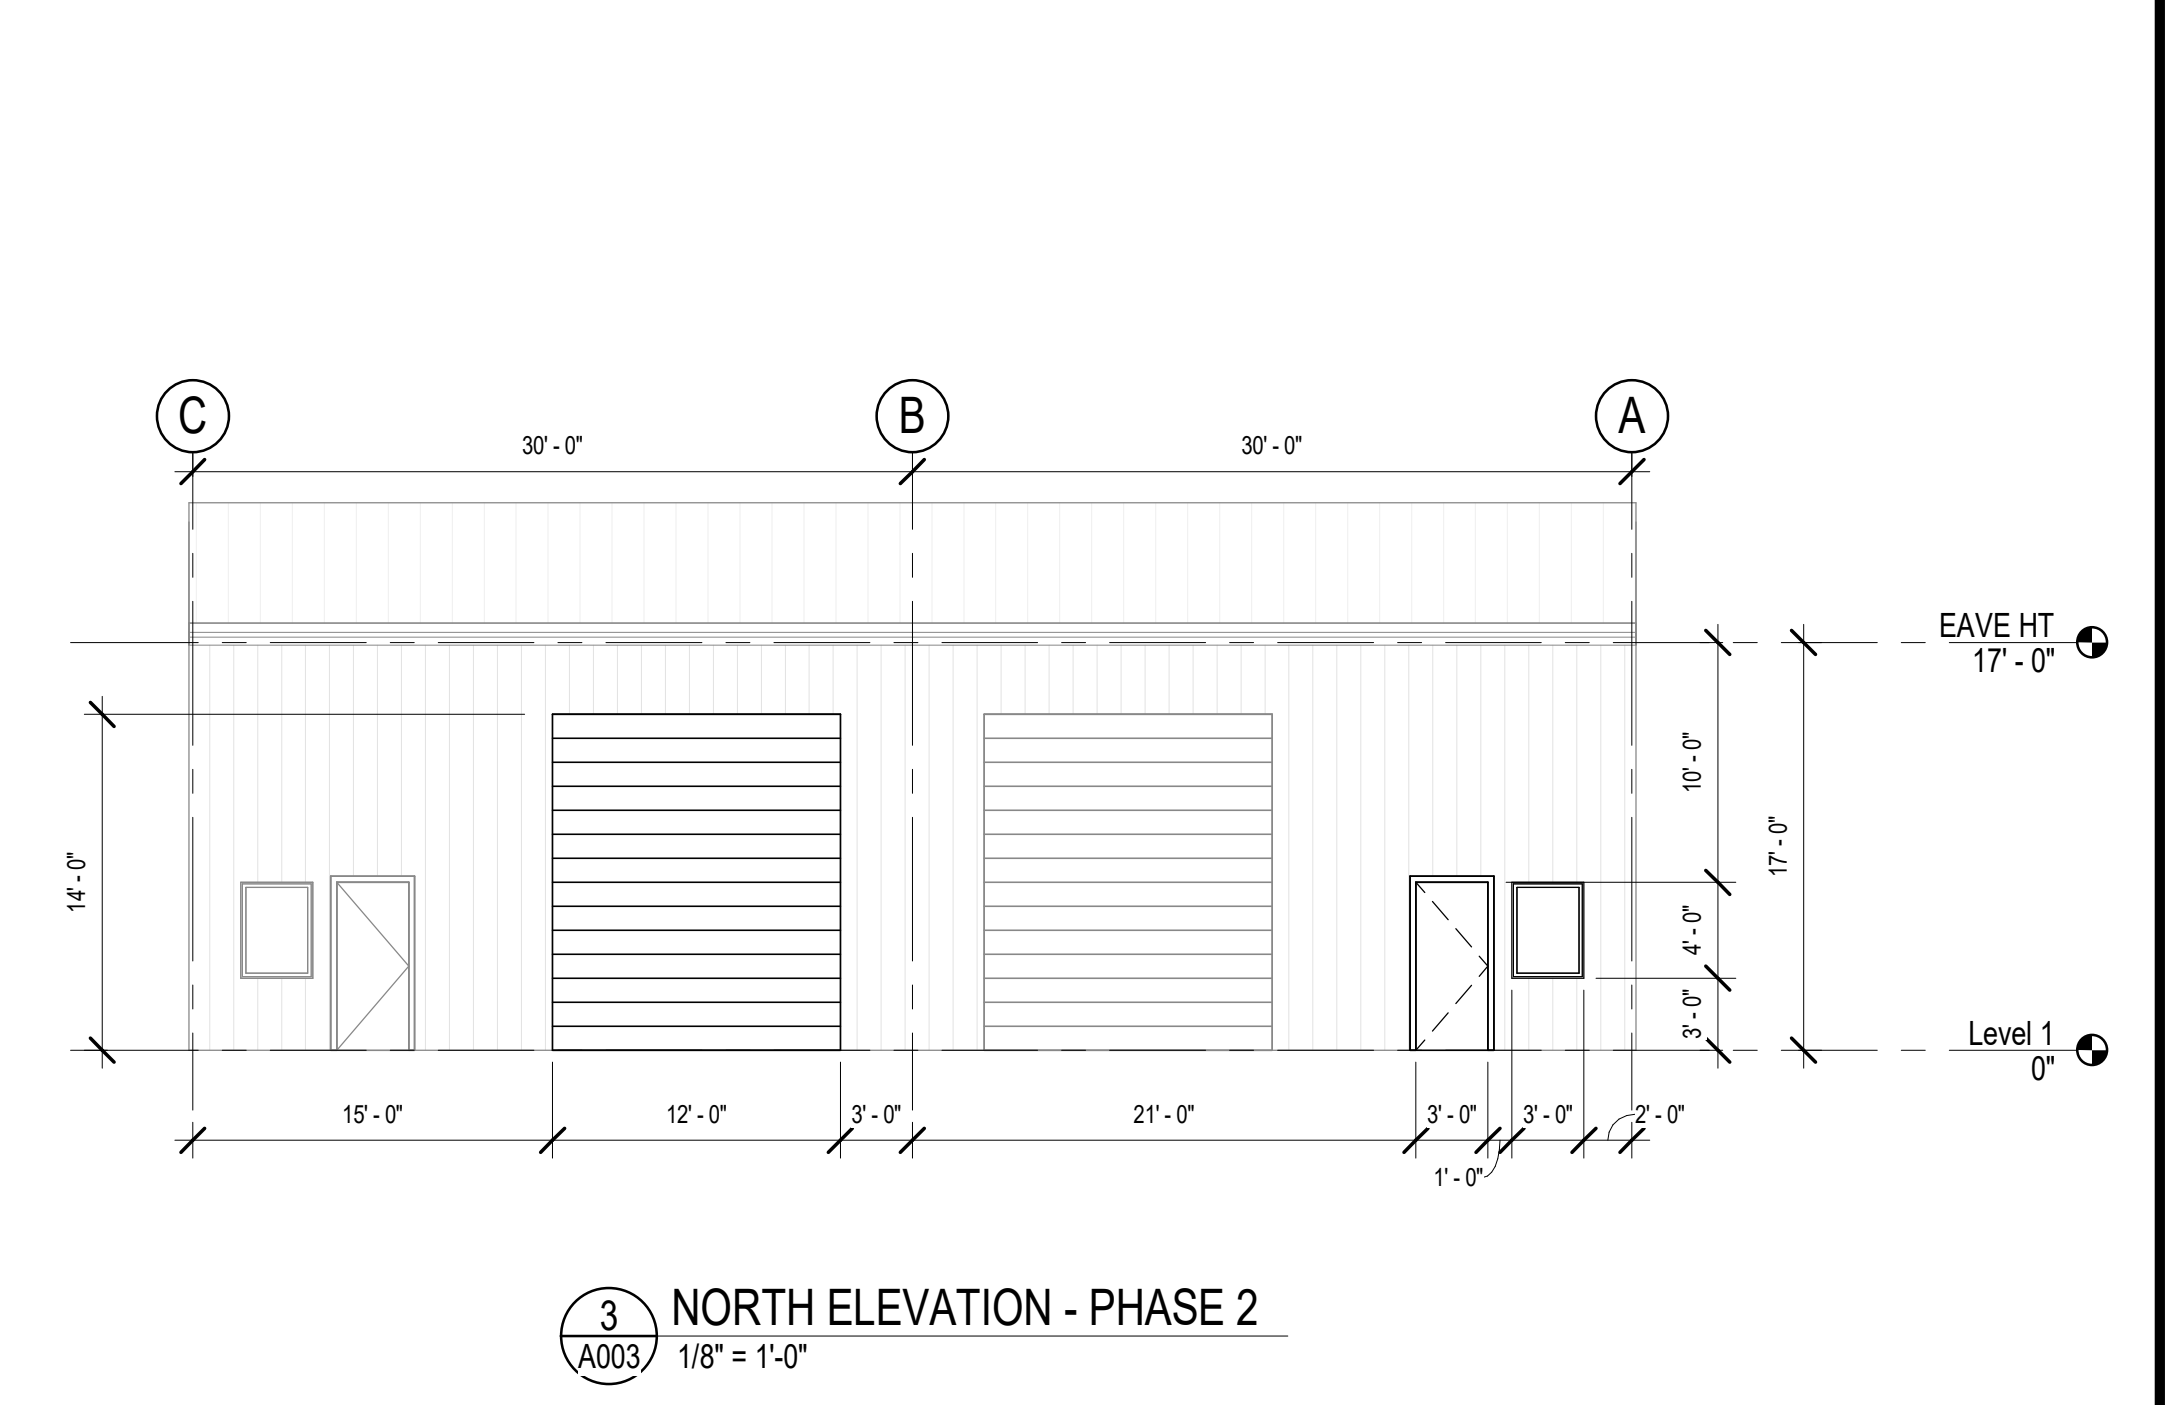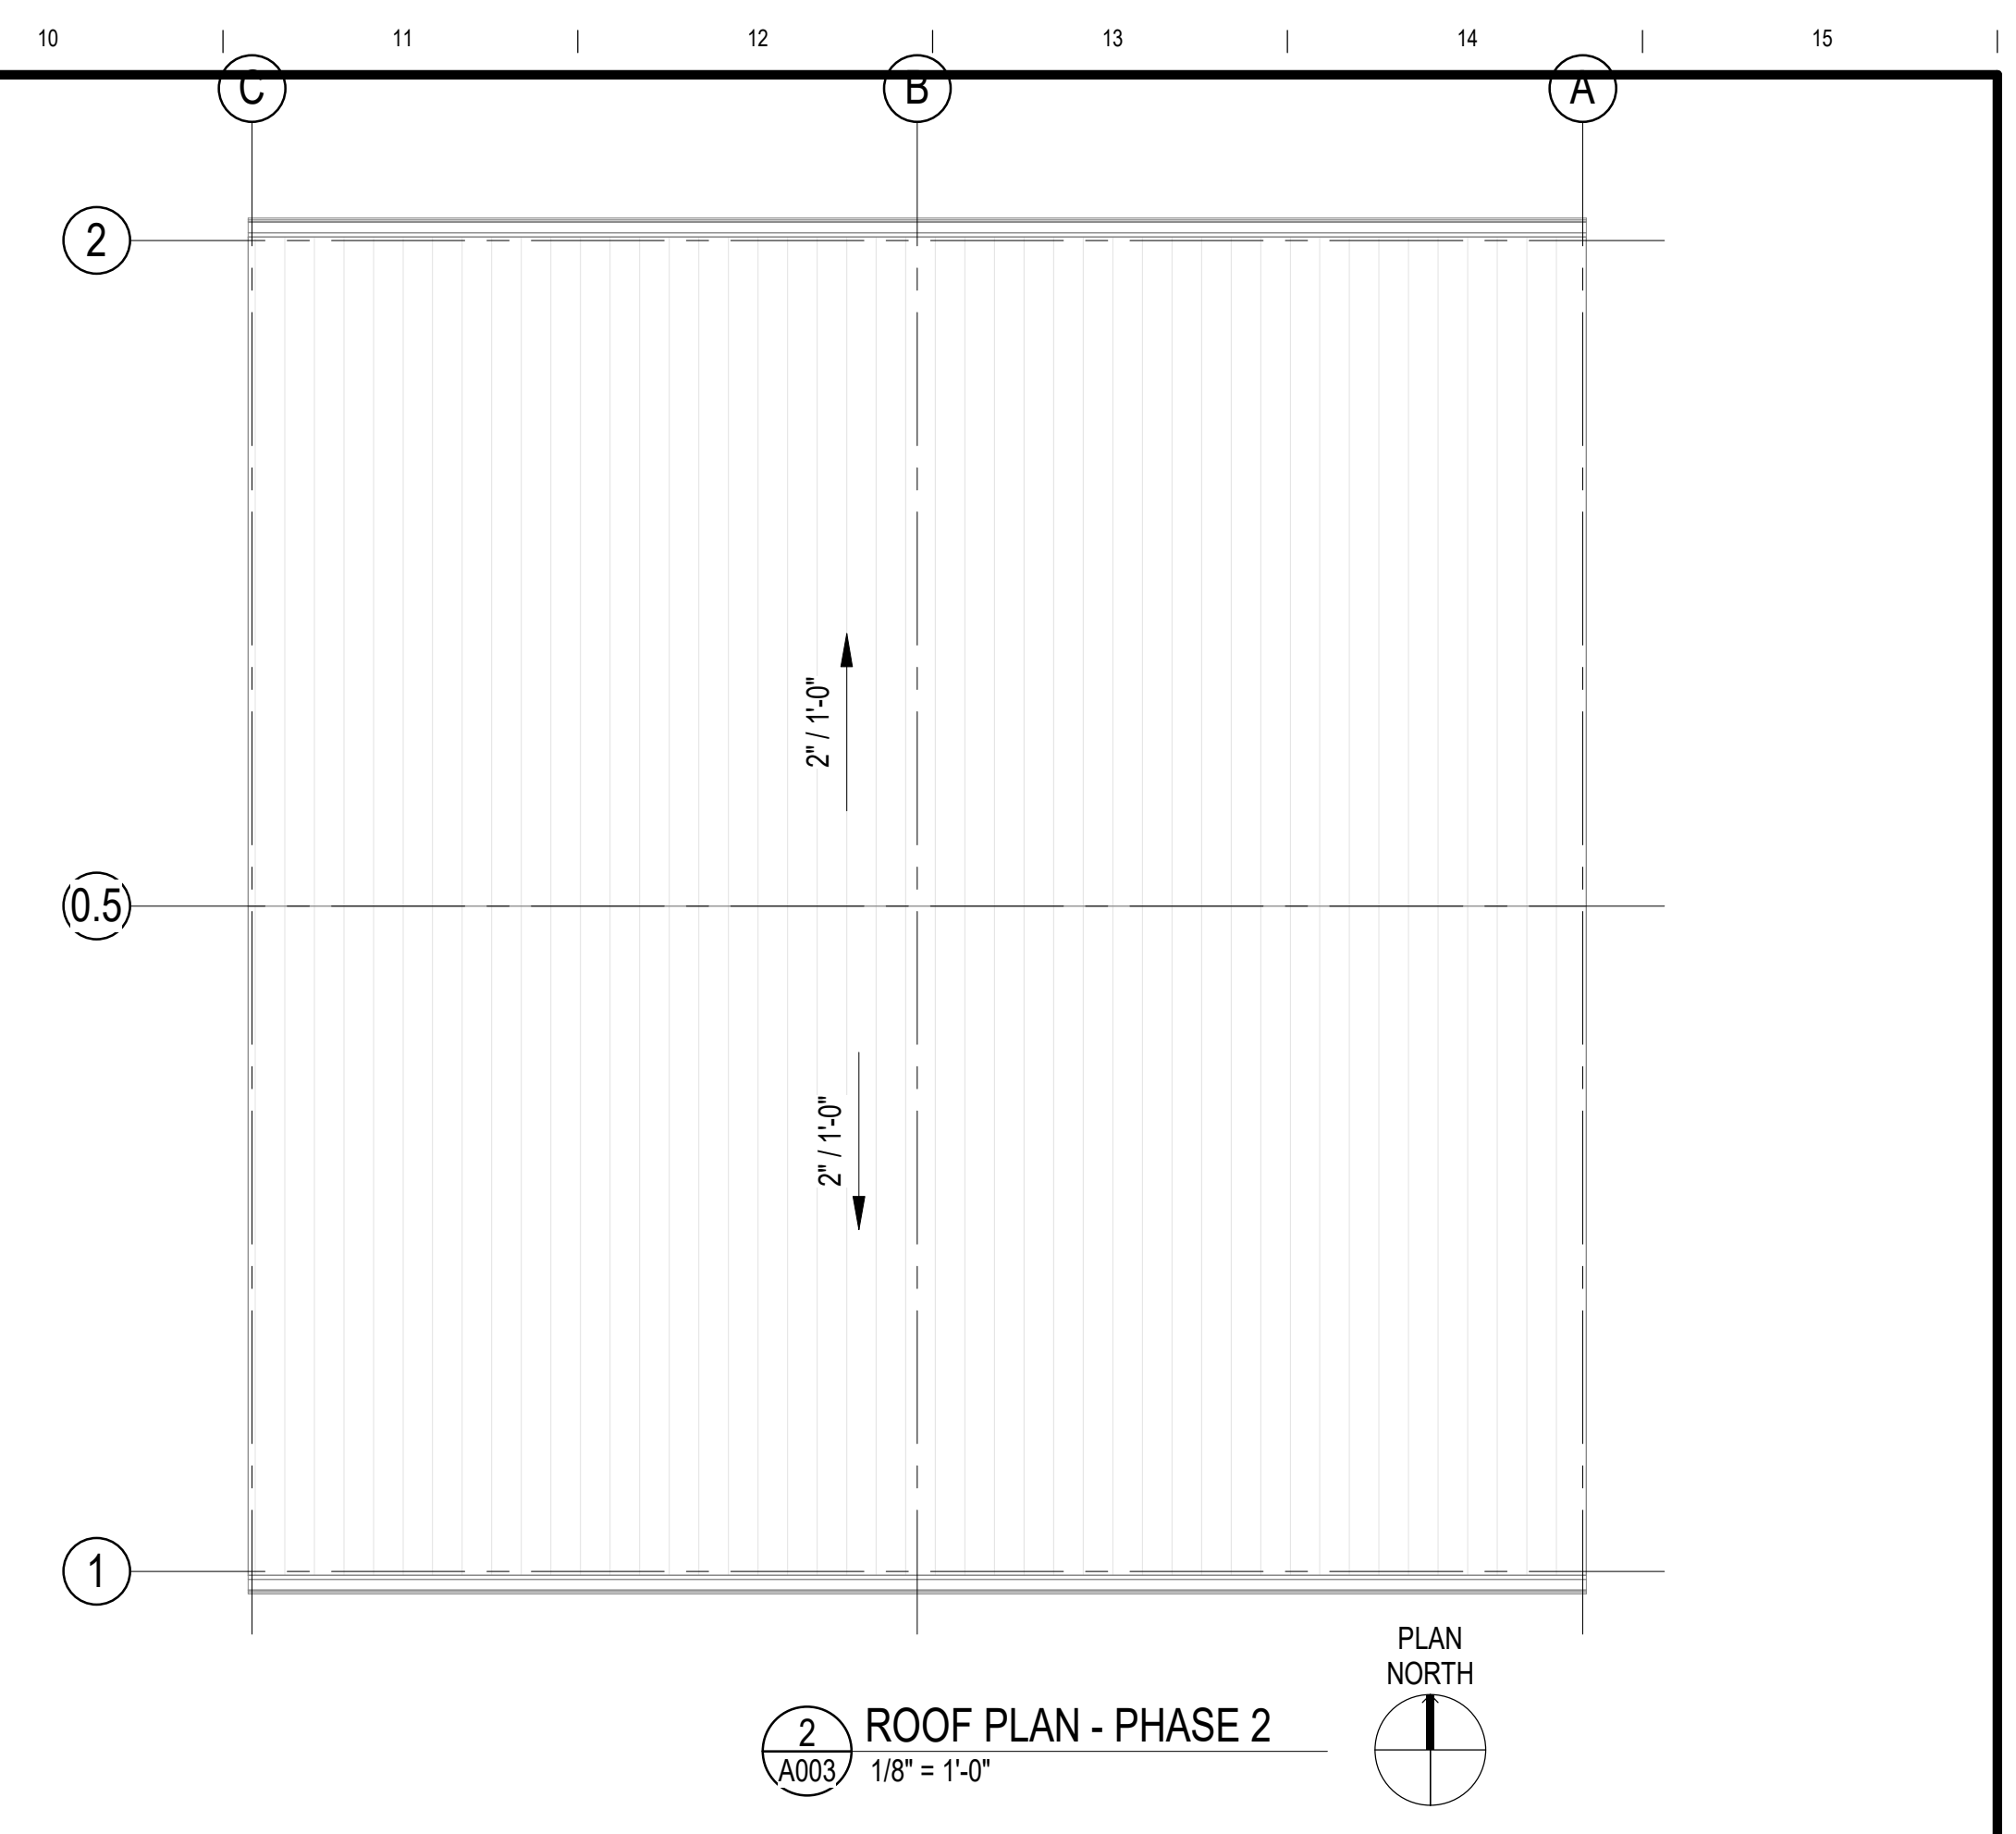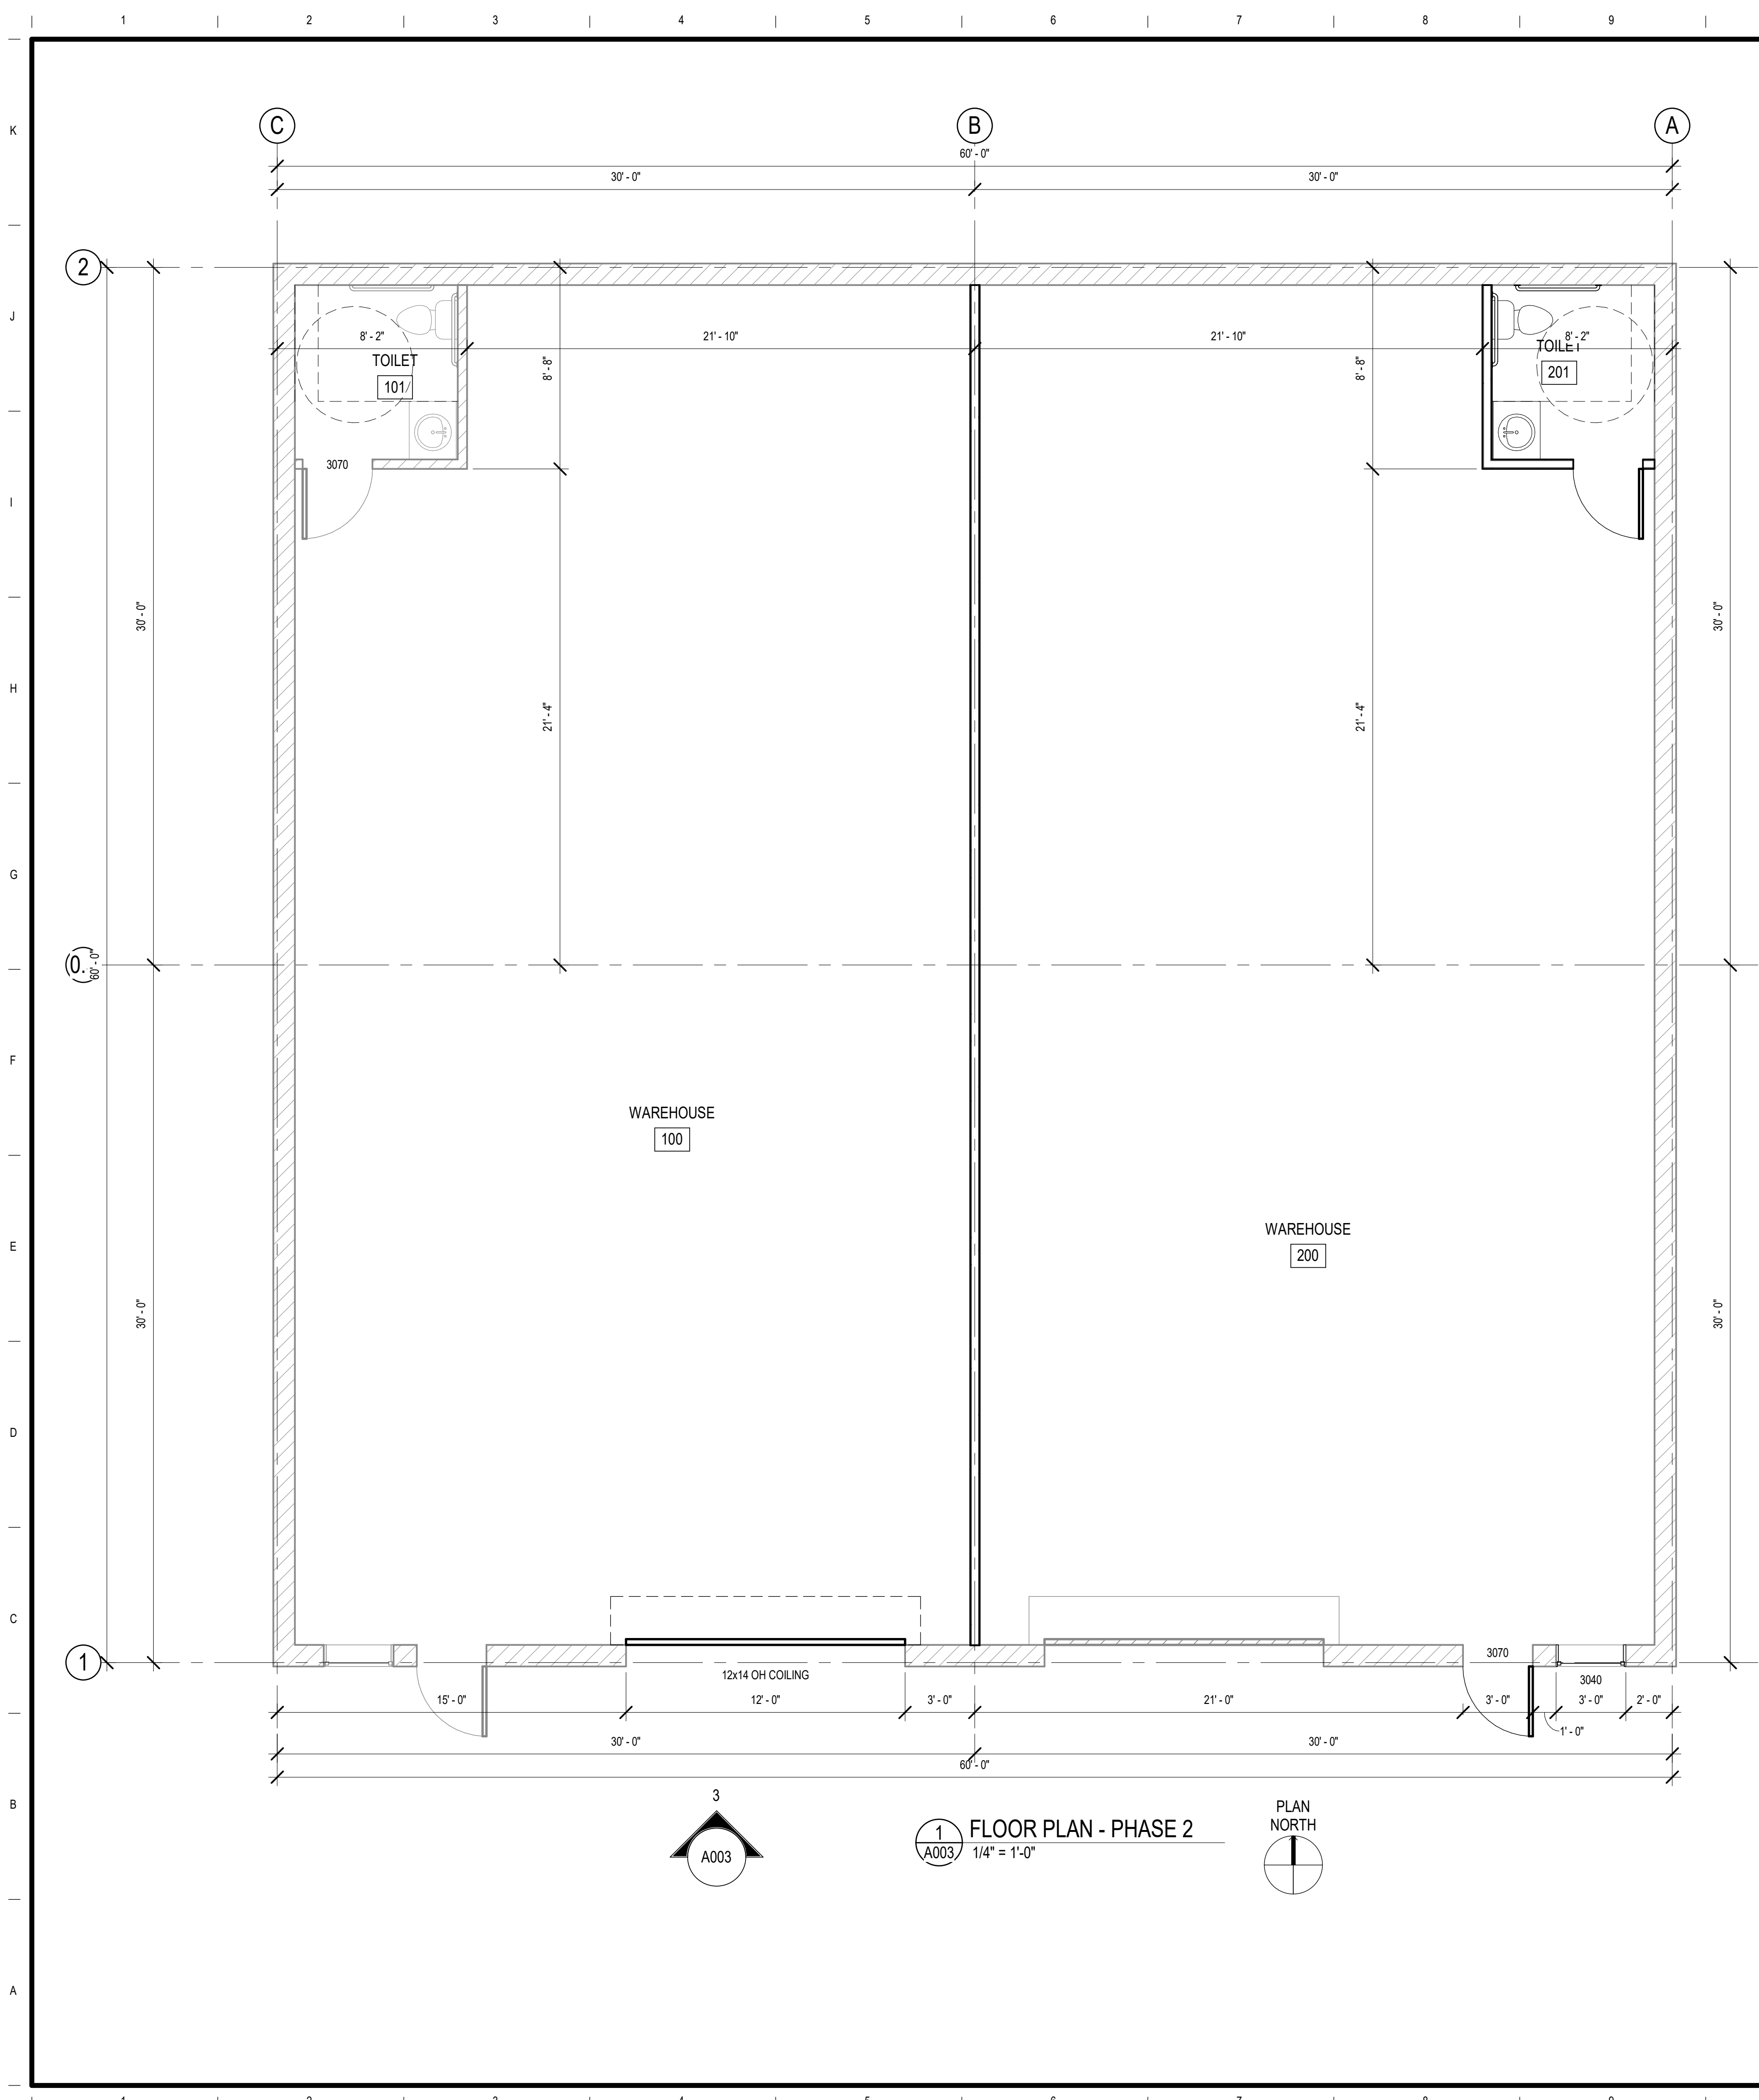

NO.	DATE	DESCRIPTION OF REVISION OR ISSUE	BY	APPD

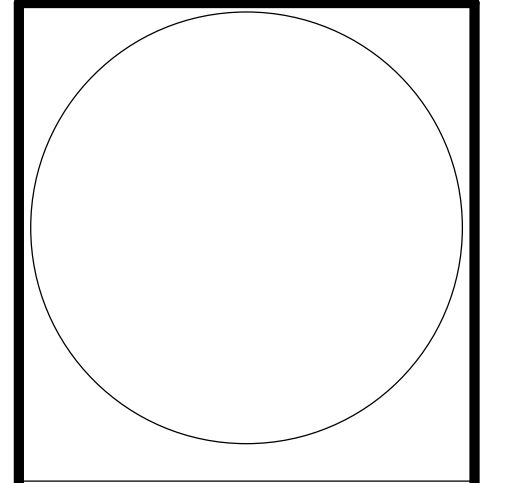 

8124 SILVER CROSSING - LOT 4
 OKLAHOMA CITY, OKLAHOMA COUNTY, OKLAHOMA

ARCHITECTURAL

PLANS & ELEVATIONS - PHASE 2

DESIGNED BY	AMF
DRAWN BY	AMF
CHECKED BY	AMF
APPROVED BY	AMF

DATE	3/14/2021
SCALE	As indicated
PROJECT NUMBER	00000000
SHEET	A003
REV	0